



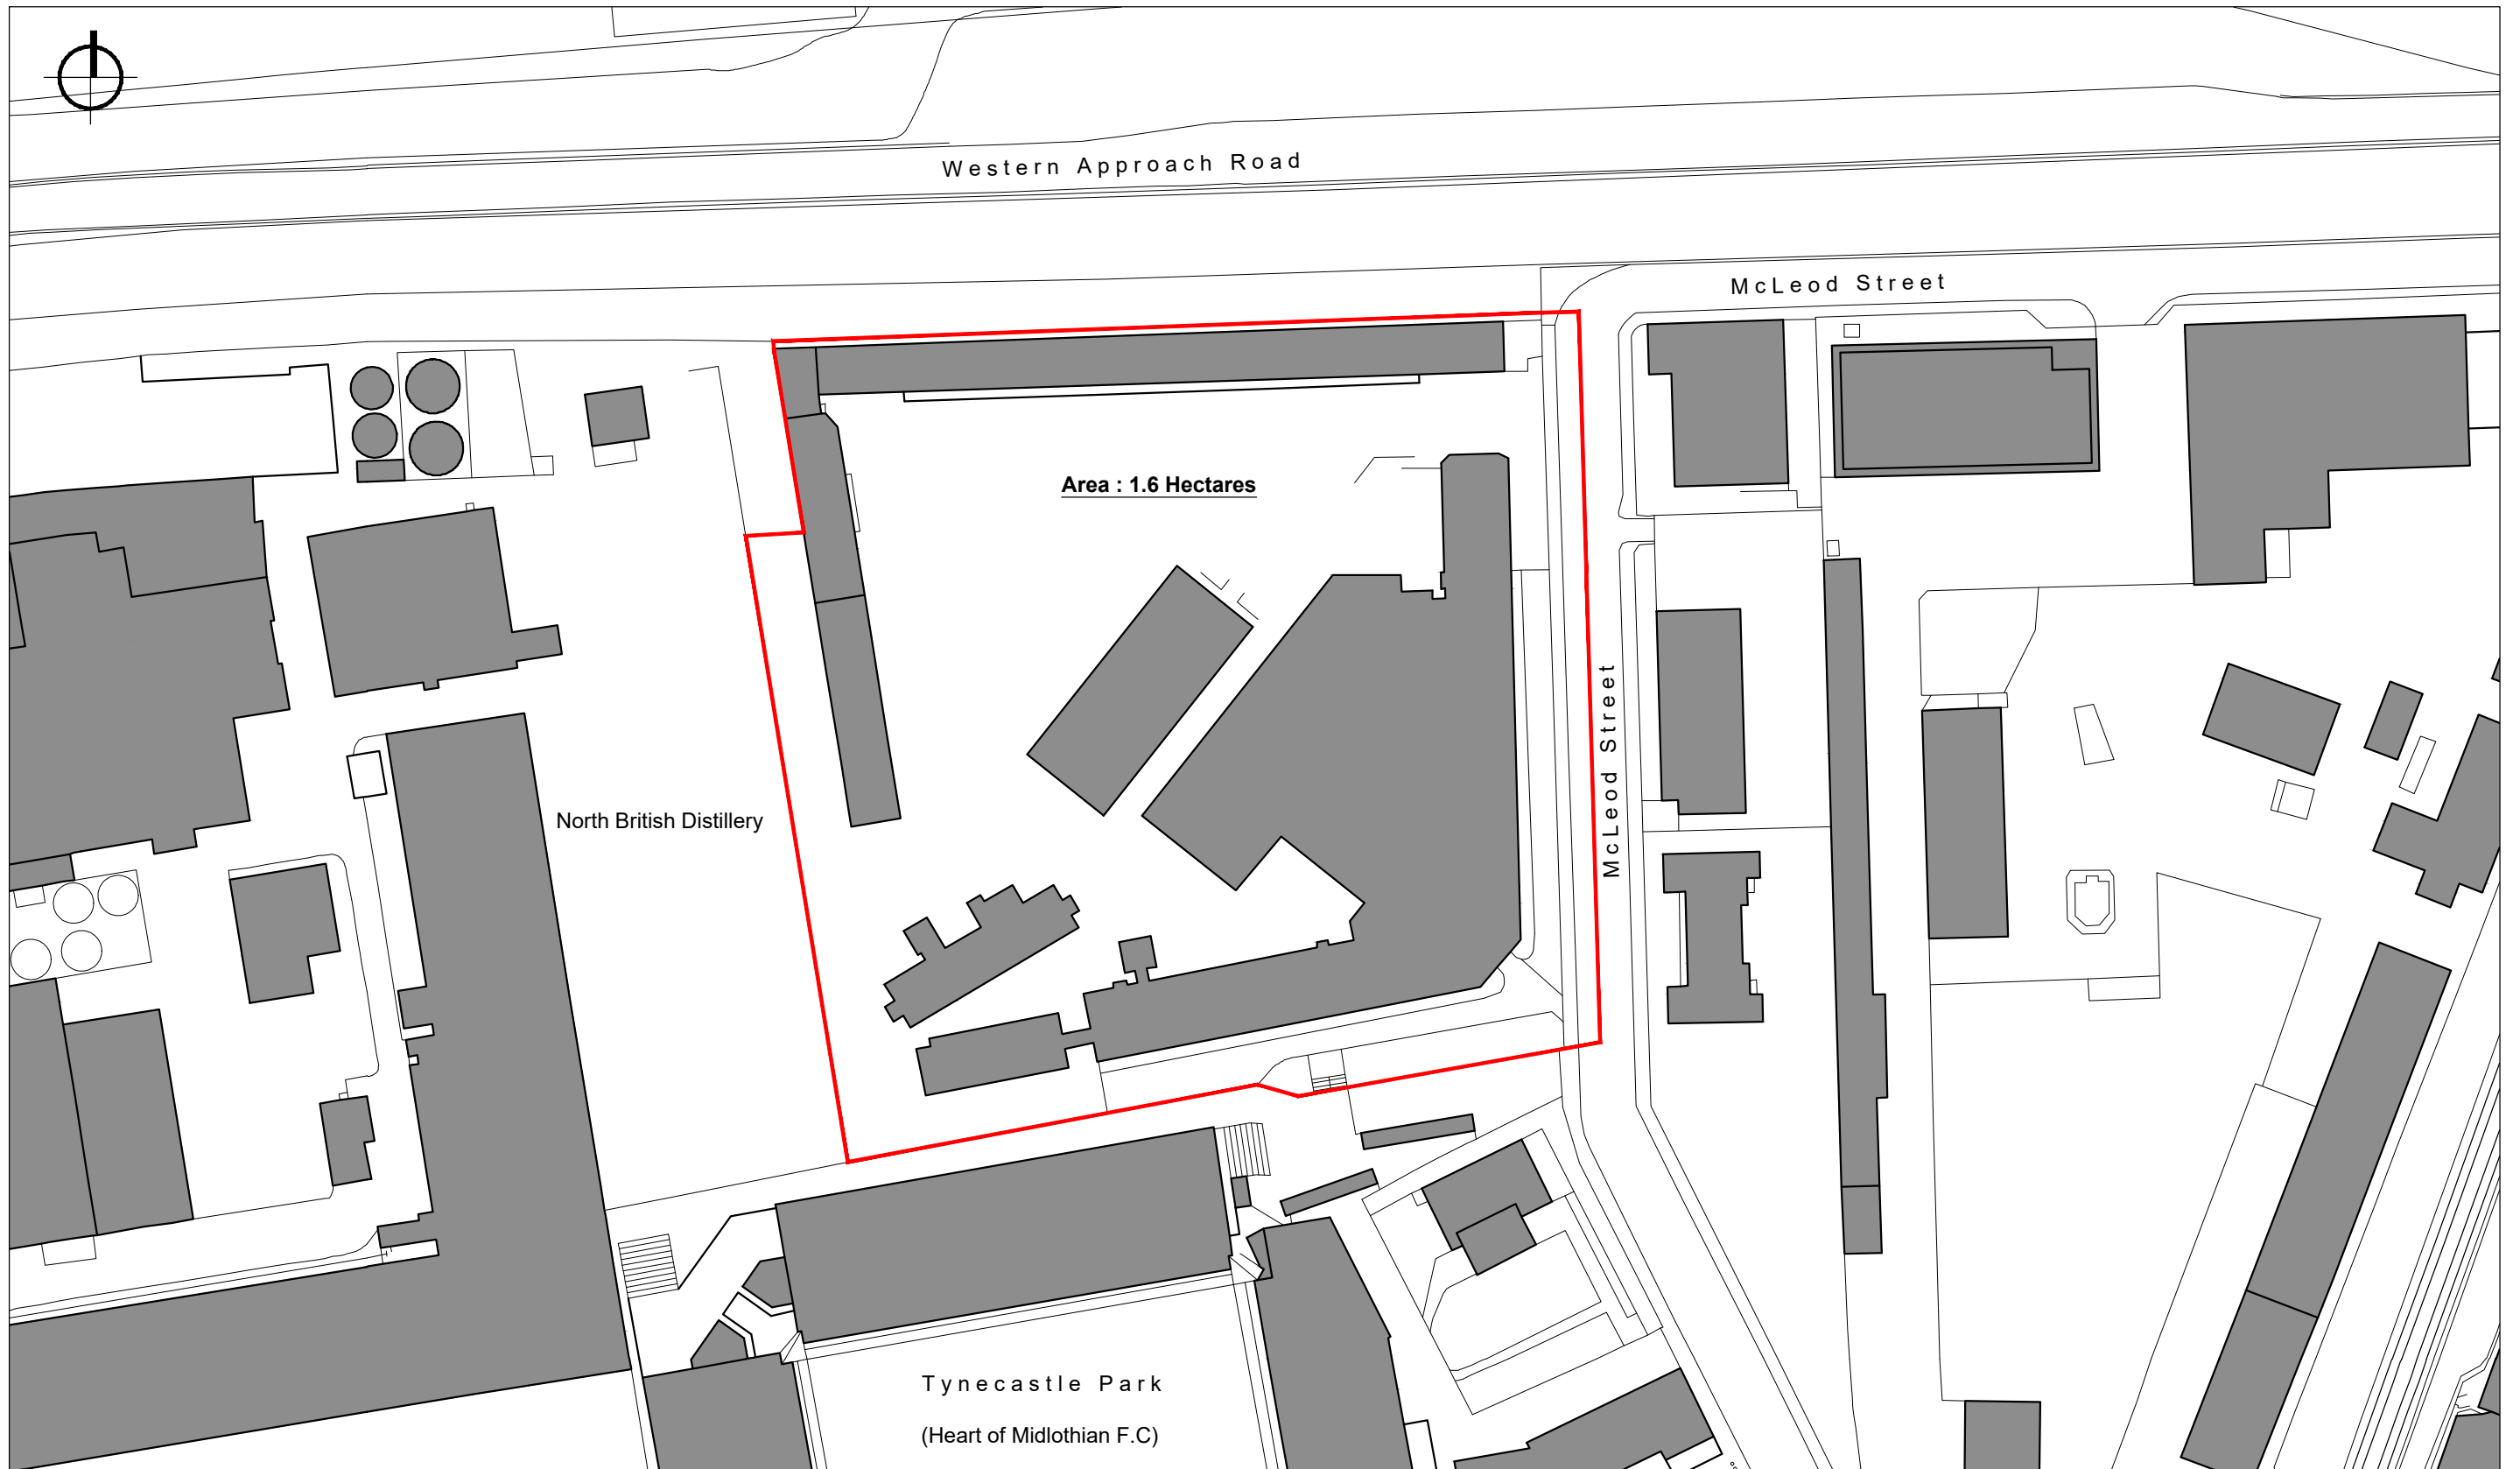

rev.	date	details
A	21.02.12	Drawing Issued

by
sa

Former Tynecastle High School S1 Developments

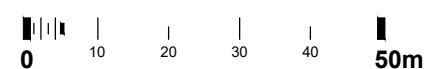

1:1000@A3

drawing number
E20-036.AR.(PL)1001 A

status **Planning**

revision

drawing title
**Proposal of Application Notice
Location Plan**

scale
1:1000

date
21.02.12

drawn
sa

format
A3



5 Forres Street Edinburgh EH3 6DE
T 0131 226 6991 F 0131 226 2771
mail@michaellaire.co.uk