


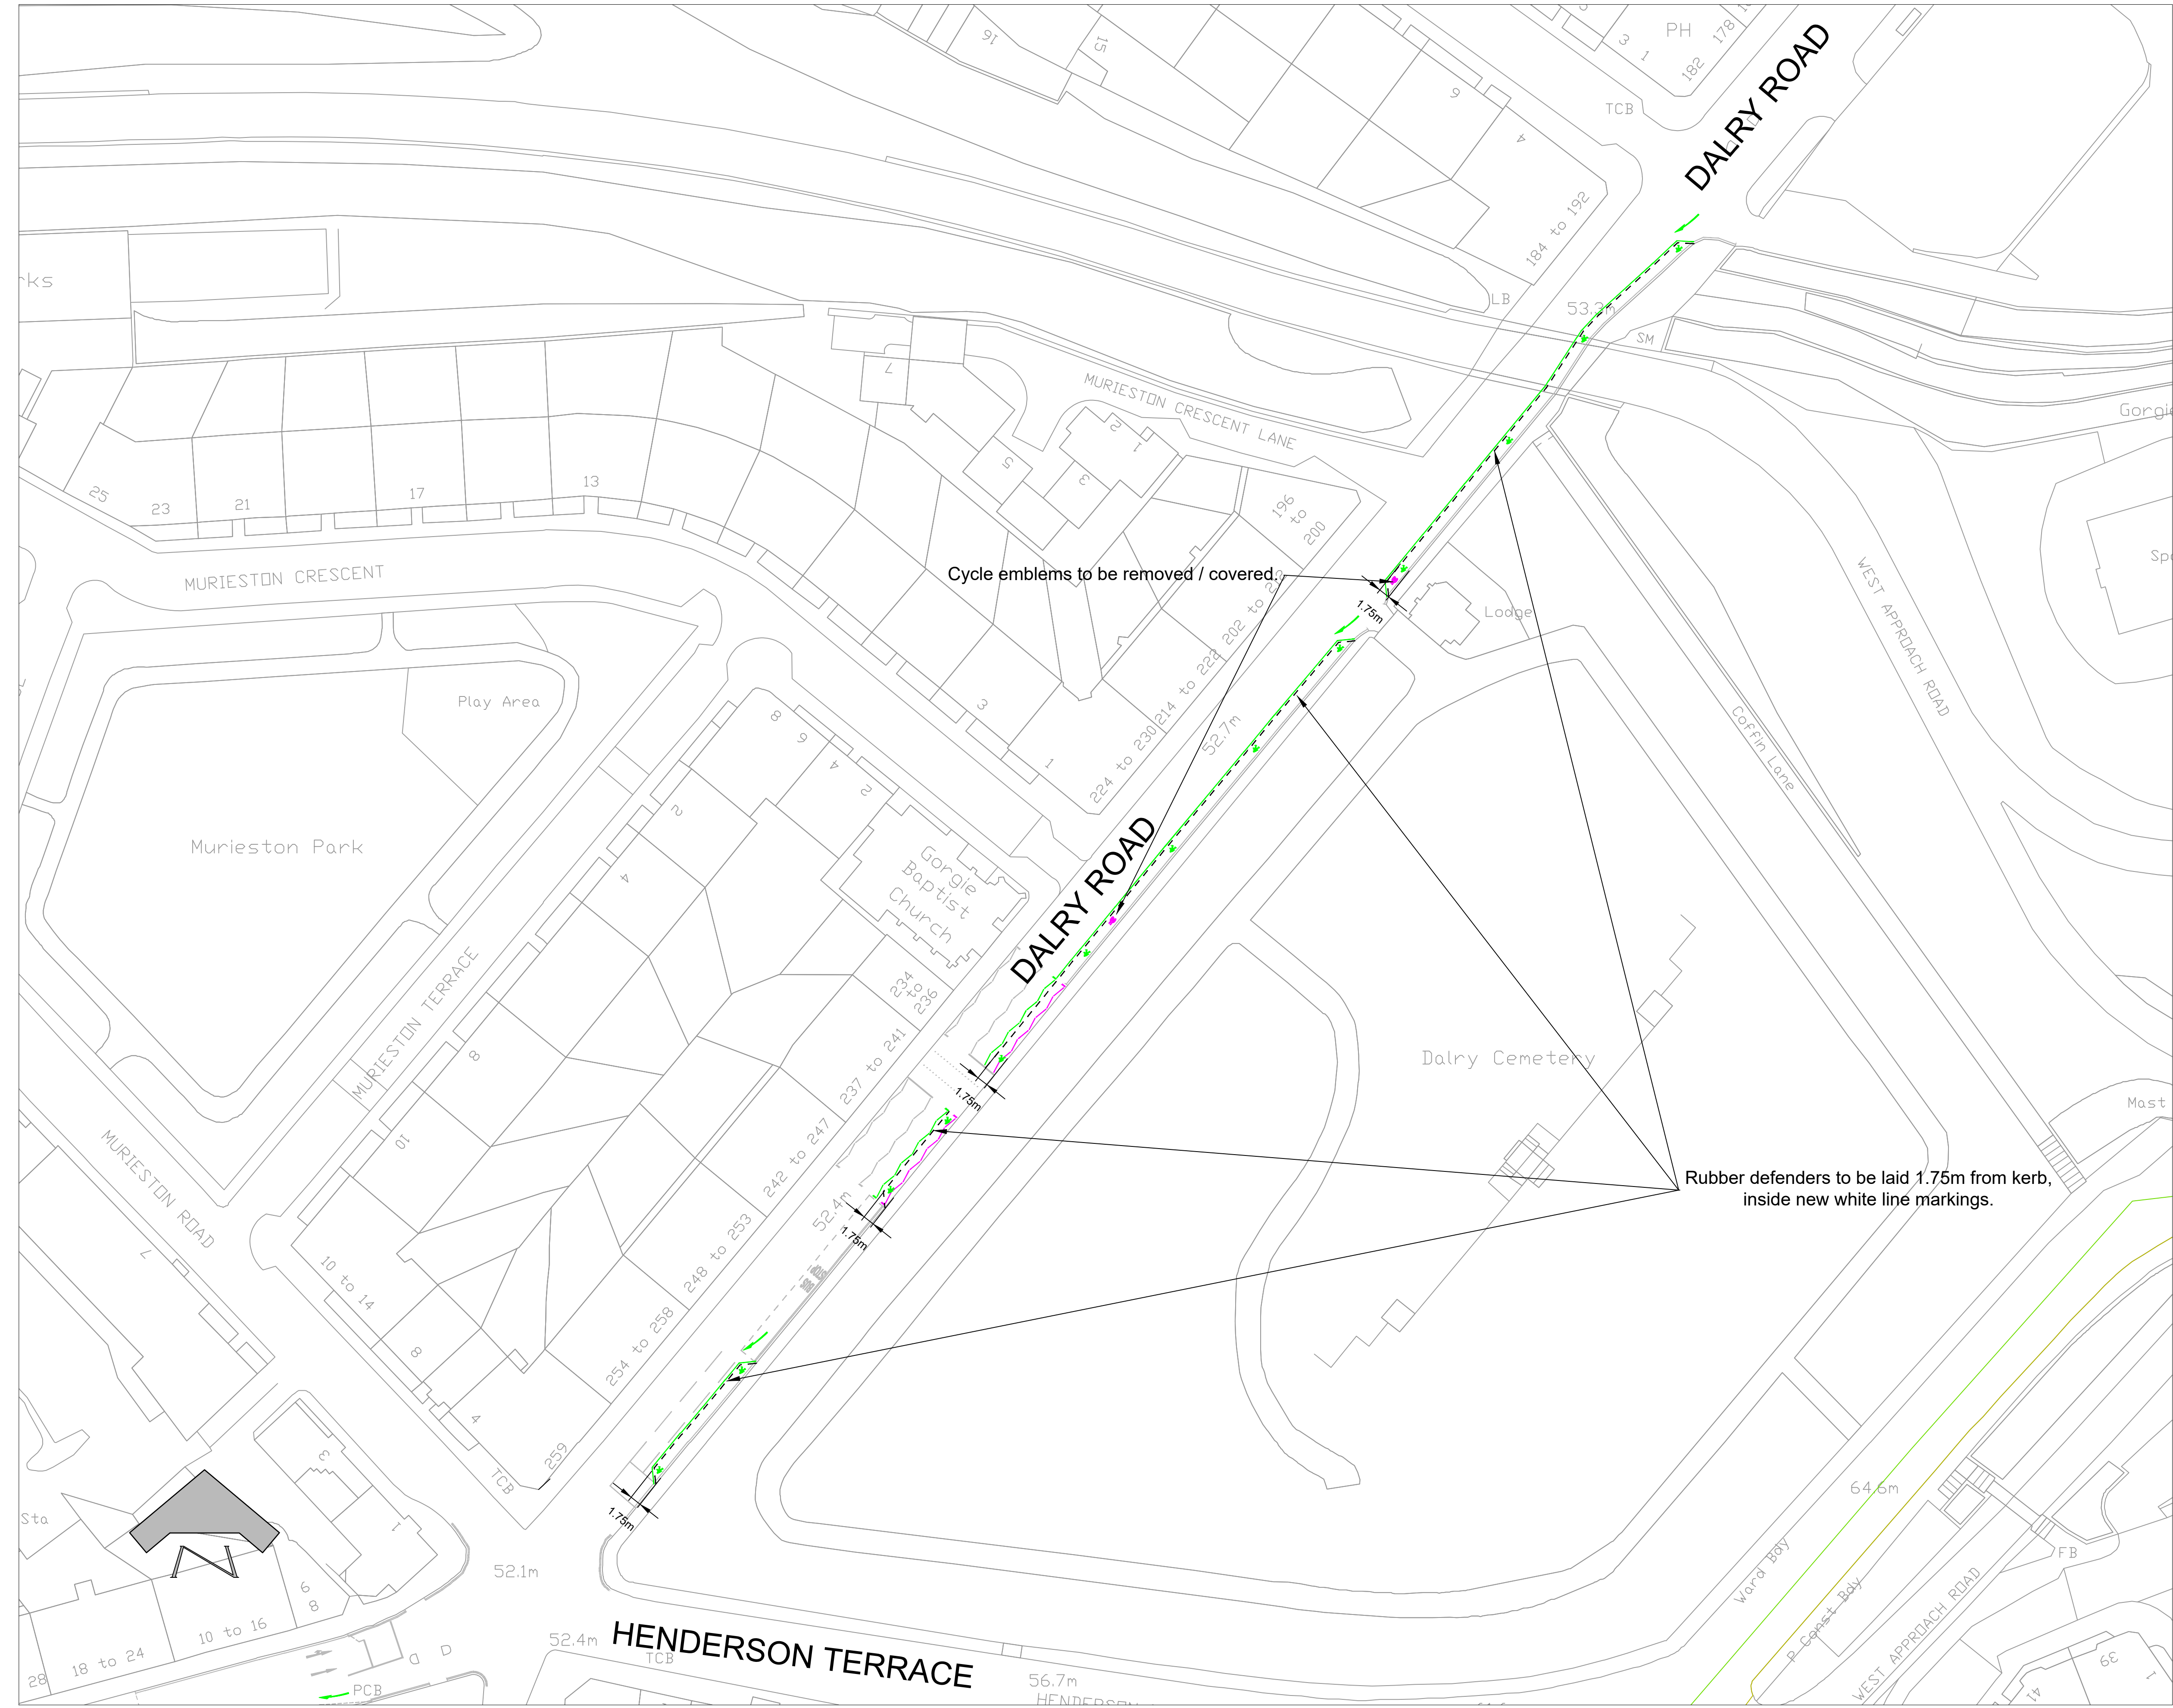

NOTES:

- All Road Markings laid are to be replaced in accordance with 'The Traffic Signs Regulations and General Directions 2016'.
- The position of the road markings are approximate.

- | | | | |
|--|----------------------------------|--|--------------------------------|
| | Existing Markings | | New / Refreshed White Markings |
| | Markings to be Removed / Covered | | Rubber Kerb Defenders |
| | Refreshed Yellow Markings | | |


Edge of Carriageway

- Diagram 1012.1 to be laid at 100m wide continuously in white retroreflective thermoplastic screed.




Pedestrian Crossing

- Zig-zag and Terminal Lines to be laid in white, with retroreflective thermoplastic screed to Diagram No. 1001 and 1001.3.

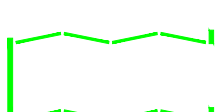


Give Way Junction and Cycle Lane

- Diagram No. 1003 to be laid at 200mm wide with a 600mm line with a 300mm gap in white retroreflective thermoplastic screed.
- Diagram 1004 to be laid at 100mm wide a 4000mm line, and a 2000mm gap in retroreflective thermoplastic screed.
- Diagram No. 1009 to be laid at 100mm wide with a 600mm line with a 300mm gap in white retroreflective thermoplastic screed.
- Cycle / Pedestrian markings to be laid 1200mm high in white retroreflective thermoplastic screed.

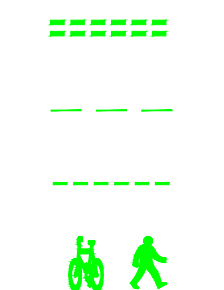

Bus Lane

- Diagram No. 1049 to be laid at 200mm continuously in white retroreflective thermoplastic screed.
- Diagram No. 1010 to be laid at 200mm wide with a 1000mm line with a 1000mm gap in white retroreflective thermoplastic screed.

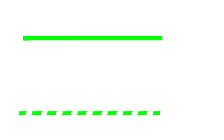

Arrows

- Keep Right arrows to be laid at 4000mm high in white retroreflective thermoplastic screed.



This map is reproduced from Ordnance Survey material with the permission of Ordnance Survey on behalf of the Controller of Her Majesty's Stationery Office © Crown copyright. Unauthorised reproduction infringes Crown copyright and may lead to prosecution or civil proceedings.
100023420 (2020)

REVISION	DETAILS	BY	DATE	CHECKED
----------	---------	----	------	---------

• EDINBURGH •
THE CITY OF EDINBURGH COUNCIL

The City of Edinburgh Council Waverley Court 4 East Market Street Edinburgh, EH8 8BG Telephone: 0131 200 2000	PLACE NAME ROADS AND TRANSPORT INFRASTRUCTURE TRANSPORT CONTRACTS AND DESIGN
---	--

Gorgie & Dalry

Spaces for People
Sheet 3 of 5

Date: 29/09/2020 Scale: 1:200 at A1	Job No.: 637129	Drawn by: Laurie Taylor Checked by:
--	-----------------	--