


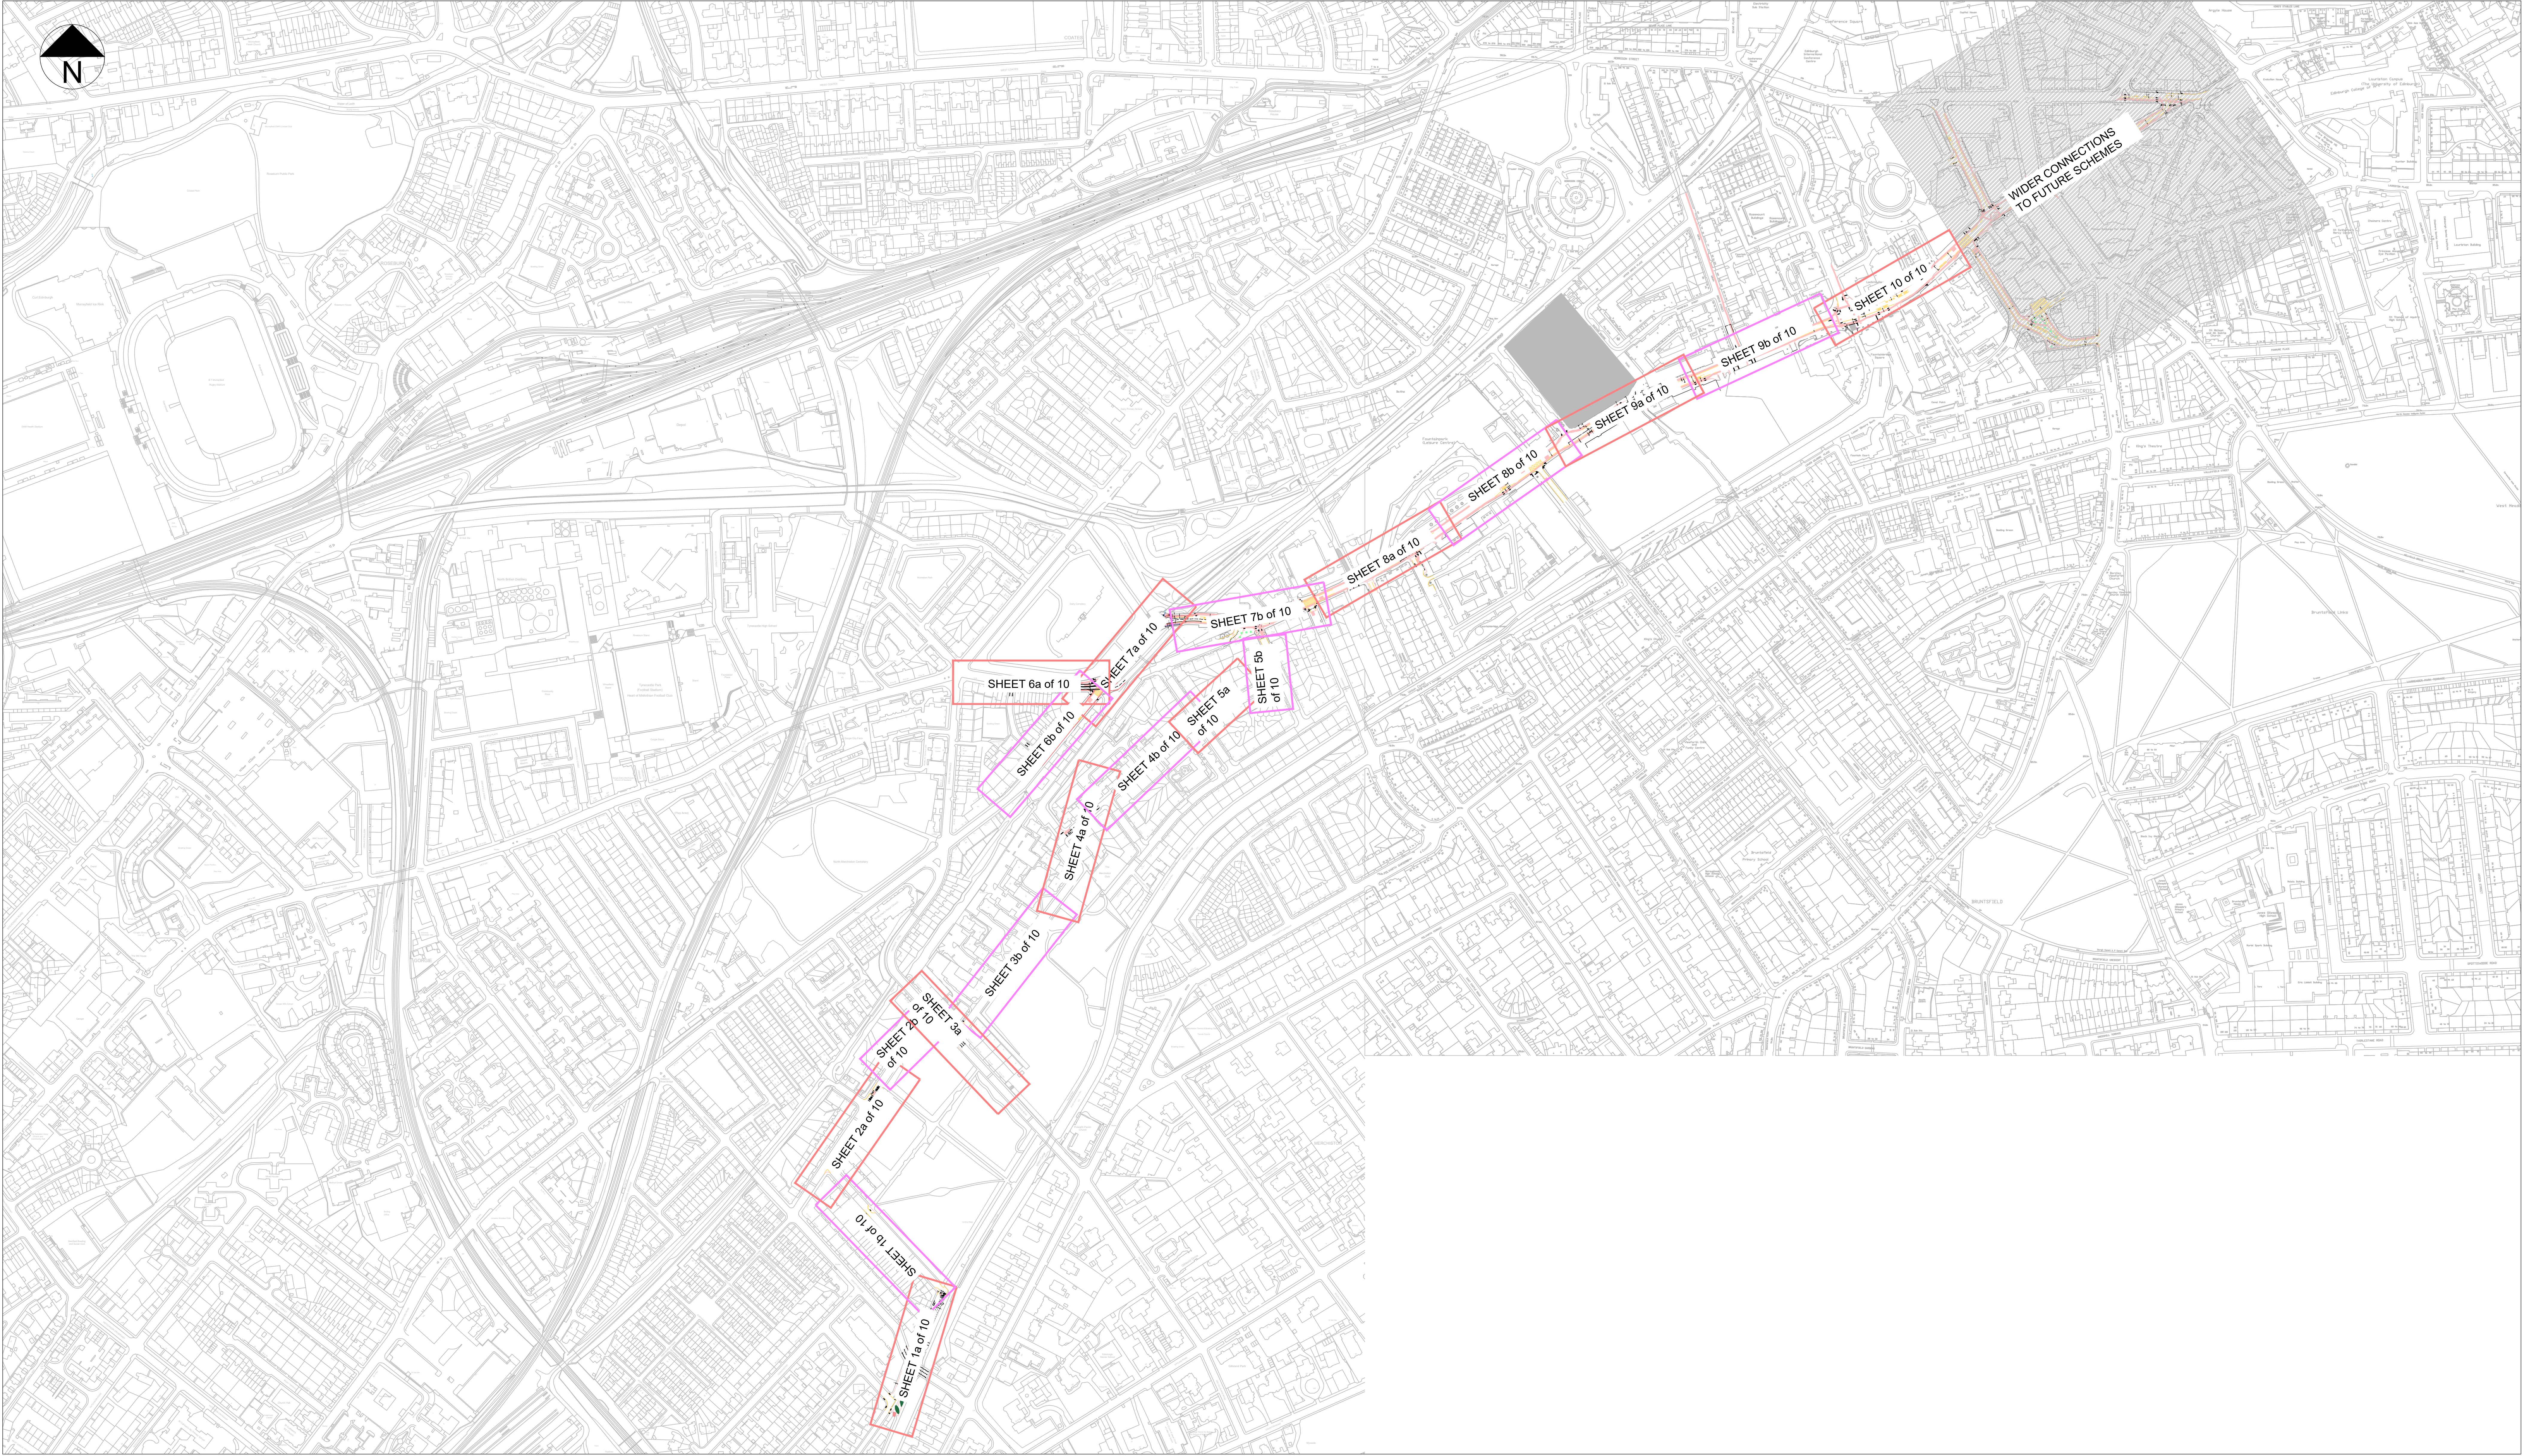

© Crown Copyright and database right 2025. All rights reserved. Ordnance Survey Licence number 100023420.

Notes:

1. THIS RIBA STAGE 2 DRAWING IS A 2D LAYOUT INTENDED FOR PUBLIC CONSULTATION PURPOSES TO ILLUSTRATE THE CHANGES PROPOSED TO INFRASTRUCTURE.
2. THIS DRAWING IS TO BE READ IN CONJUNCTION WITH ALL OTHER RELEVANT DRAWINGS, DOCUMENTATION, SPECIFICATION, AND APPENDICES PROVIDED.
3. ALL DIMENSIONS ARE IN METRES UNLESS OTHERWISE STATED.
4. ALL CYCLE TRACKS TO BE FINISHED WITH A FORM OF RED COLOURED SURFACING.
5. CYCLE PARKING, SIGNING, AND OTHER STREET FURNITURE INCLUDING BIN STORE LOCATIONS TO BE CONSIDERED AT STAGE 3 AND 4 DESIGN.
6. EXISTING LOCATIONS FOR VEHICLE PARKING, INCLUDING PERMIT HOLDER, DISABLED BAYS, PAY AND DISPLAY, OR UNCONTROLLED PARKING IS NOT SHOWN IN THIS DRAWING UNLESS LOCALLY FOR THE ILLUSTRATION OF CHANGES. IN SOME CASES, A TABLE ILLUSTRATING THE LENGTH OF AVAILABLE PARKING IS PROVIDED.

Key

1	SEPT 2025	PUBLIC CONSULTATION	AC	AM	BM	CS
Rev	Rev. Date	Purpose of revision	Des'd	Check'd	Rev'd	Apprv'd

© Copyright 2025 Jacobs U.K. Limited. The concepts and information contained in this document are the property of Jacobs. Use or copying of this document in whole or in part without the written permission of Jacobs constitutes an infringement of copyright. Limitation: This drawing has been prepared on behalf of, and for the exclusive use of Jacobs' Client, and is subject to, and issued in accordance with, the provisions of the contract between Jacobs and the Client. Jacobs accepts no liability or responsibility whatsoever for, or in respect of, any use of, or reliance upon, this drawing by any third party.

Jacobs
160 Dundee Street, Edinburgh, EH11 1DQ
Tel: +44 (0)131 659 1000 Fax: +44 (0)131 228 6177
www.jacobs.com

Client
• EDINBURGH •
THE CITY OF EDINBURGH COUNCIL


Project
**DUNDEE STREET / FOUNTAINBRIDGE
AND CONNECTIONS TO
THE UNION CANAL**

Drawing title
**RIBA STAGE 2
CONCEPT DESIGN**

Drawing status
PUBLIC CONSULTATION

Scale	1:4000 @ A1	DO NOT SCALE
Jacobs No.	B2340222	Rev
Client no.		1

Drawing number
SHEETS ARRANGEMENT

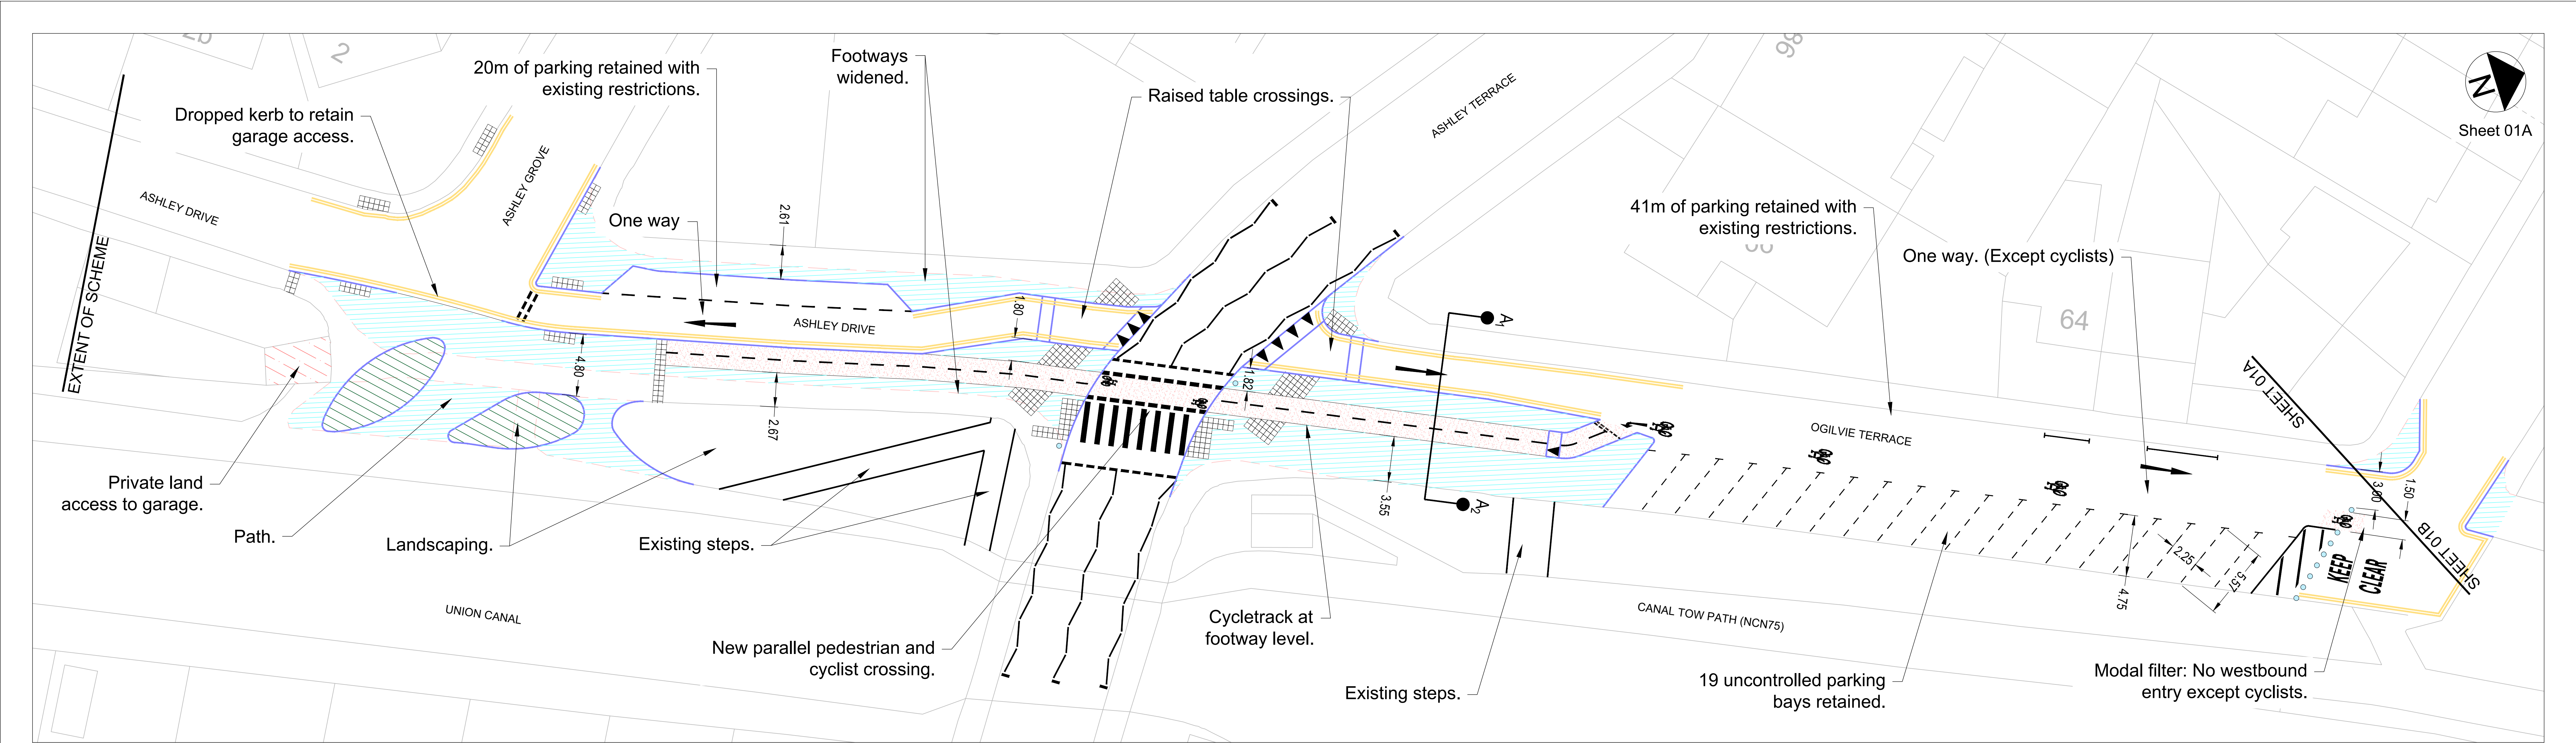

© Crown Copyright and database right 2025. All rights reserved. Ordnance Survey Licence number 100023420.

Notes:

1. THIS RIBA STAGE 2 DRAWING IS A 2D LAYOUT INTENDED FOR PUBLIC CONSULTATION PURPOSES TO ILLUSTRATE THE CHANGES PROPOSED TO INFRASTRUCTURE.
2. THIS DRAWING IS TO BE READ IN CONJUNCTION WITH ALL OTHER RELEVANT DRAWINGS, DOCUMENTATION, SPECIFICATION, AND APPENDICES PROVIDED.
3. ALL DIMENSIONS ARE IN METRES UNLESS OTHERWISE STATED.
4. ALL CYCLE TRACKS TO BE FINISHED WITH A FORM OF RED COLOURED SURFACING.
5. CYCLE PARKING, SIGNING, AND OTHER STREET FURNITURE INCLUDING BIN STORE LOCATIONS TO BE CONSIDERED AT STAGE 3 AND 4 DESIGN.
6. EXISTING LOCATIONS FOR VEHICLE PARKING, INCLUDING PERMIT HOLDER, DISABLED BAYS, PAY AND DISPLAY, OR UNCONTROLLED PARKING IS NOT SHOWN IN THIS DRAWING UNLESS LOCALLY FOR THE ILLUSTRATION OF CHANGES. IN SOME CASES, A TABLE ILLUSTRATING THE LENGTH OF AVAILABLE PARKING IS PROVIDED.

Key

- PROPOSED NEW ROAD KERB
- PROPOSED 235mm WIDE 'LANE DEFENDER'
- PROPOSED NEW ROAD MARKINGS (MISC)
- PROPOSED NEW FOOTWAY CONSTRUCTION
- EXISTING KERBLINE REMOVED
- PROPOSED NEW CYCLE TRACK
- CROSS SECTIONAL CUTS (SEE SUPPLEMENTARY SHEETS 2 & 3)

Jacobs

160 Dundee Street, Edinburgh, EH11 1DQ
Tel: +44 (0)131 659 1000 Fax: +44 (0)131 228 6177
www.jacobs.com

• EDINBURGH •
THE CITY OF EDINBURGH COUNCIL

Project
**DUNDEE STREET / FOUNTAINBRIDGE
AND CONNECTIONS TO
THE UNION CANAL**

Drawing title

RIBA STAGE 2

**CONCEPT DESIGN
SHEET 01 of 10**

Drawing status

PUBLIC CONSULTATION

Scale

1:250 @ A1

Jacobs No.

B2340222

Client no.


Drawing number

DSFB-01

DO NOT SCALE

Rev

1

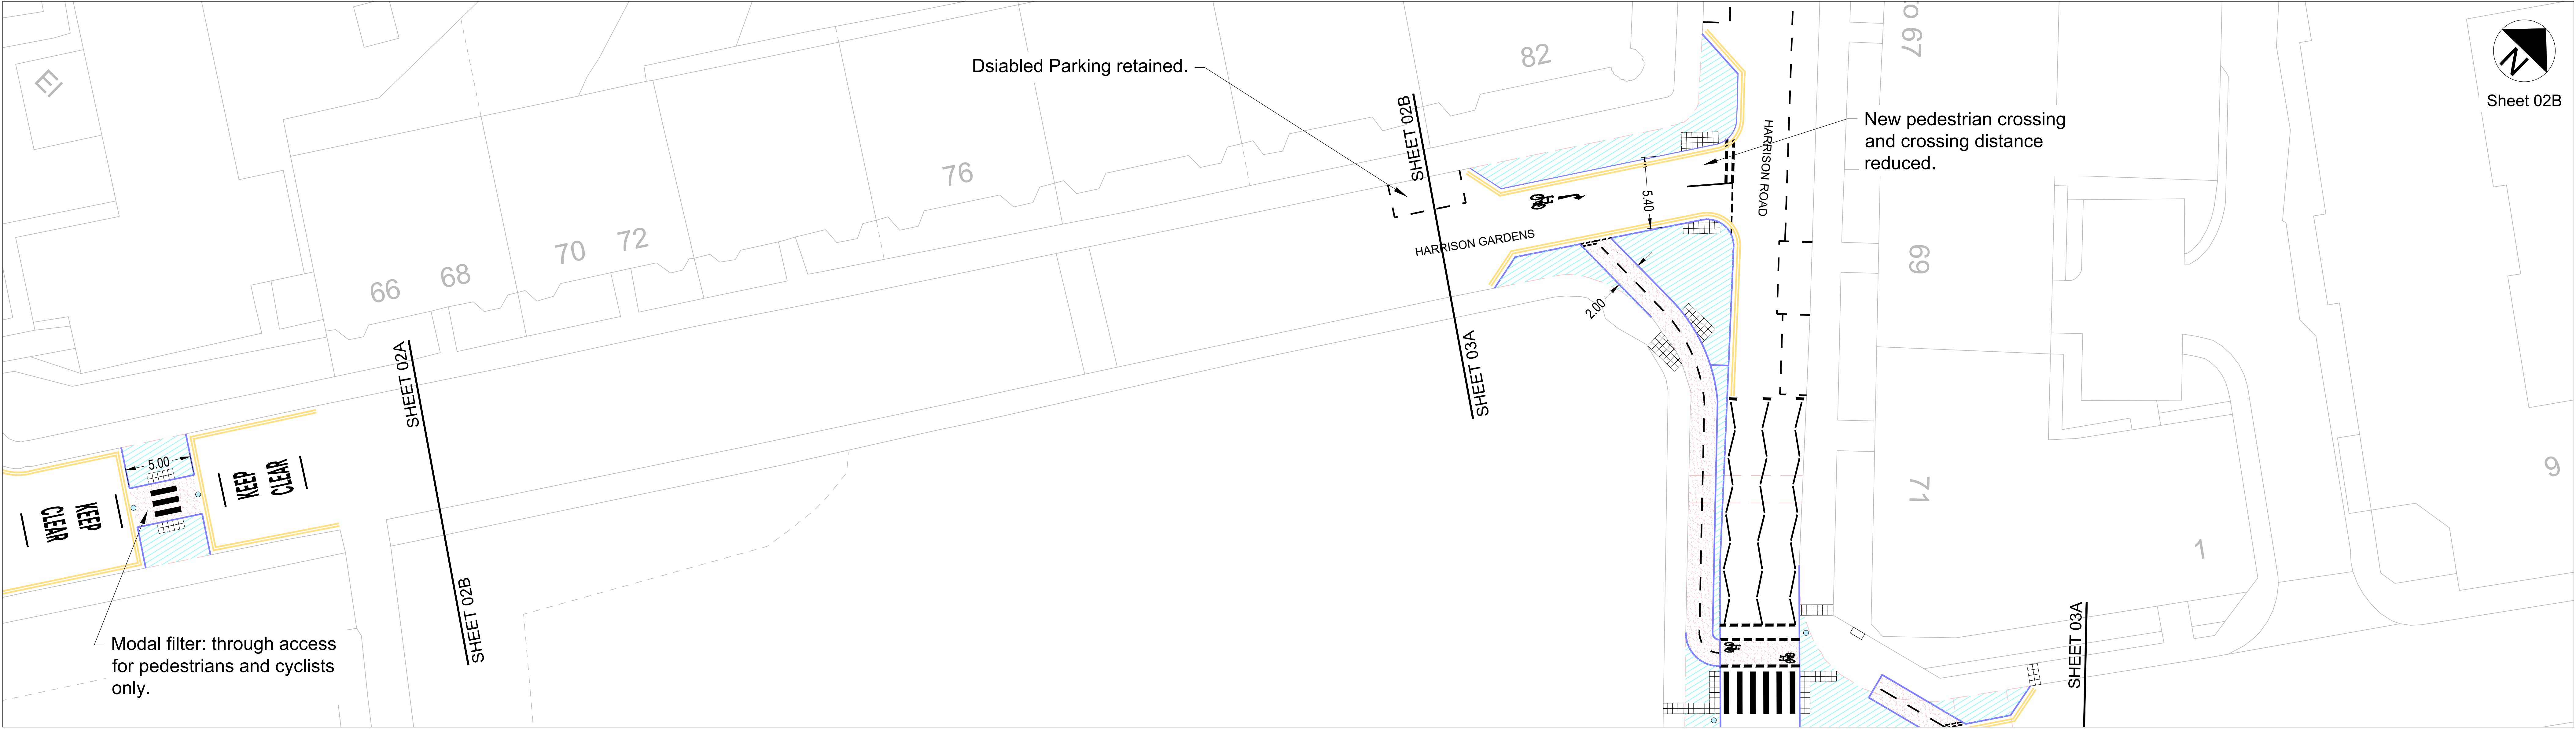



© Crown Copyright and database right 2025. All rights reserved. Ordnance Survey Licence number 100023420.

Notes:						
1. THIS RIBA STAGE 2 DRAWING IS A 2D LAYOUT INTENDED FOR PUBLIC CONSULTATION PURPOSES TO ILLUSTRATE THE CHANGES PROPOSED TO INFRASTRUCTURE.						
2. THIS DRAWING IS TO BE READ IN CONJUNCTION WITH ALL OTHER RELEVANT DRAWINGS, DOCUMENTATION, SPECIFICATION AND APPENDICES PROVIDED.						
3. ALL DIMENSIONS ARE IN METRES UNLESS OTHERWISE STATED.						
4. ALL CYCLE TRACKS TO BE FINISHED WITH A FORM OF RED COLOURED SURFACING.						
5. CYCLE PARKING, SIGNING, AND OTHER STREET FURNITURE INCLUDING BIN STORE LOCATIONS TO BE CONSIDERED AT STAGE 3 AND 4 DESIGN.						
6. EXISTING LOCATIONS FOR VEHICLE PARKING, INCLUDING PERMIT HOLDER, DISABLED BAYS, PAY AND DISPLAY, OR UNCONTROLLED PARKING IS NOT SHOWN IN THIS DRAWING UNLESS LOCALLY FOR THE ILLUSTRATION OF CHANGES. IN SOME CASES, A TABLE ILLUSTRATING THE LENGTH OF AVAILABLE PARKING IS PROVIDED.						
1	SEPT 2025	PUBLIC CONSULTATION	AC	AM	BM	CS
Rev	Rev. Date	Purpose of revision	Des'd	Check'd	Rev'd	Apprv'd
© Copyright 2025 Jacobs U.K. Limited. The concepts and information contained in this document are the property of Jacobs. Use or copying of this document in whole or in part without the written permission of Jacobs constitutes an infringement of copyright. Limitation: This drawing has been prepared on behalf of, and for the exclusive use of Jacobs' Client, and is subject to, and issued in accordance with, the provisions of the contract between Jacobs and the Client. Jacobs accepts no liability or responsibility whatsoever for, or in respect of, any use of, or reliance upon, this drawing by any third party.						

Key	PROPOSED NEW ROAD KERB
PROPOSED 235mm WIDE 'LANE DEFENDER'	
PROPOSED NEW ROAD MARKINGS (MISC)	
PROPOSED NEW FOOTWAY CONSTRUCTION	
EXISTING KERBLINE REMOVED	
PROPOSED NEW CYCLE TRACK	
CROSS SECTIONAL CUTS (SEE SUPPLEMENTARY SHEETS 2 & 3)	

Client		Project	
DUNDEE STREET / FOUNTAINBRIDGE AND CONNECTIONS TO THE UNION CANAL		DUNDEE STREET / FOUNTAINBRIDGE AND CONNECTIONS TO THE UNION CANAL	

Drawing title			
RIBA STAGE 2			
CONCEPT DESIGN			
SHEET 02 of 10			
Drawing status			
PUBLIC CONSULTATION			
Scale	1:250 @ A1	DO NOT SCALE	
Jacobs No.	B2340222	Rev	1
Client no.			
Drawing number			
DSFB-02			

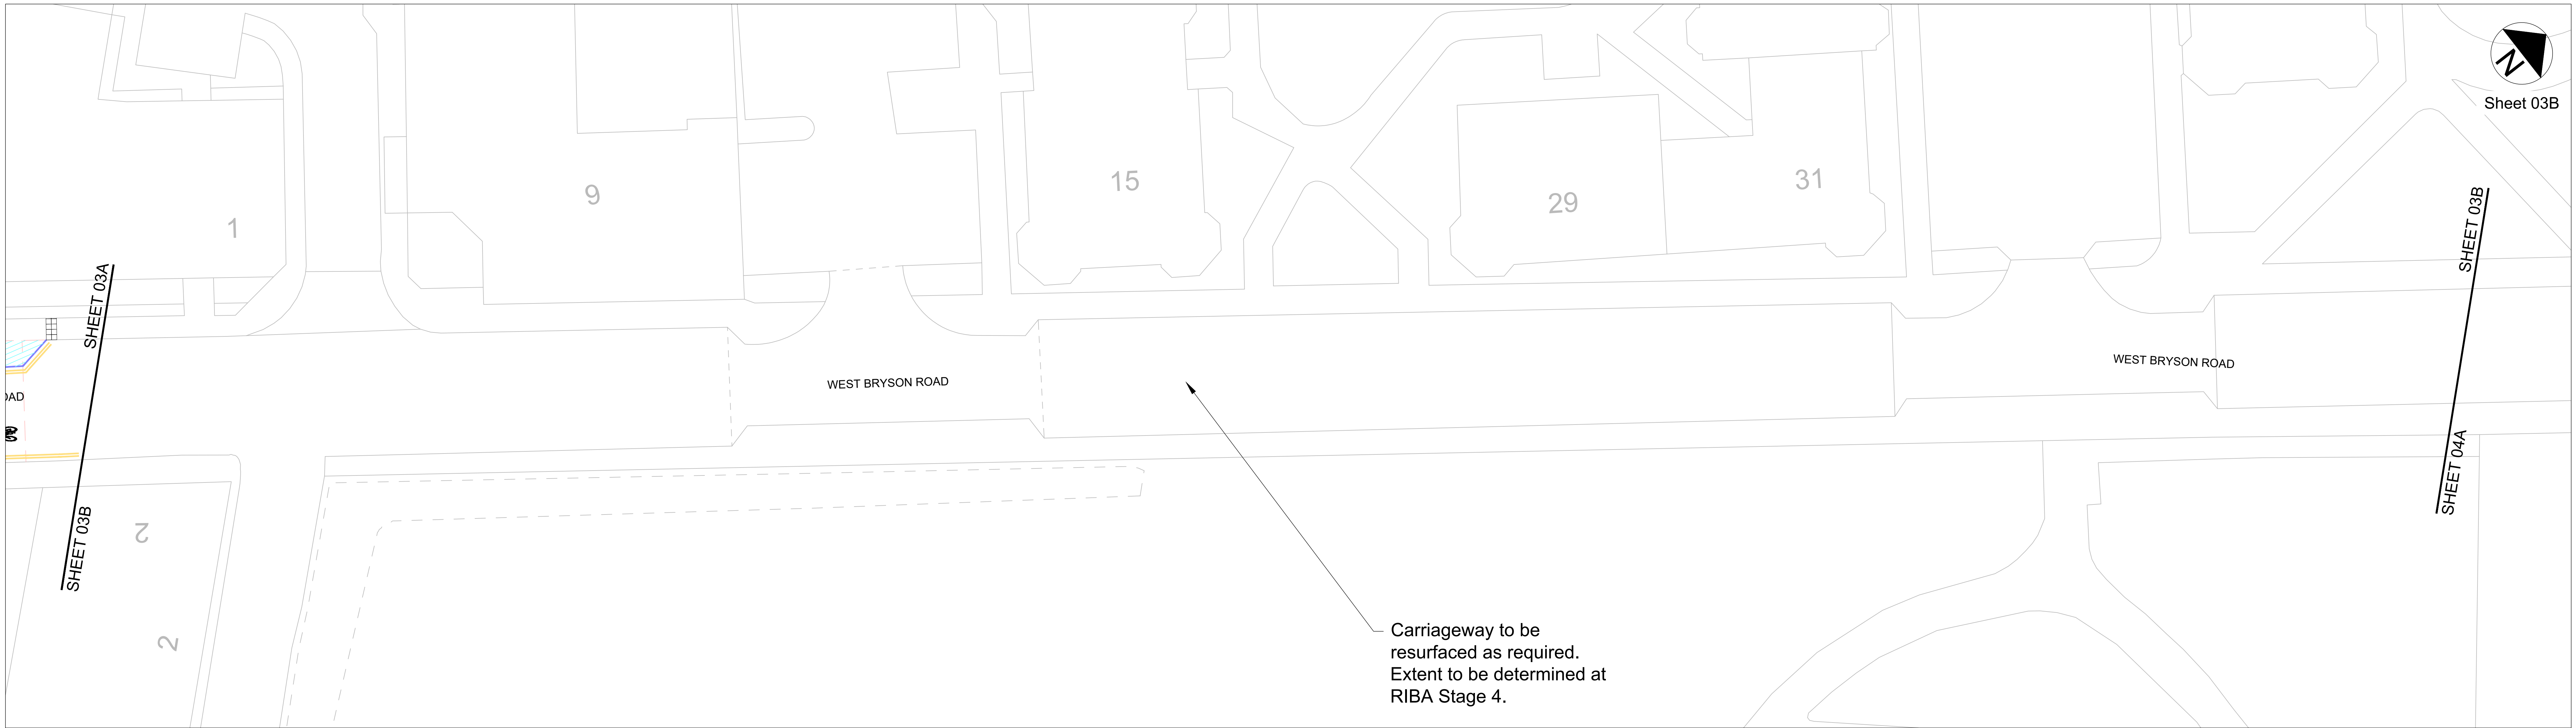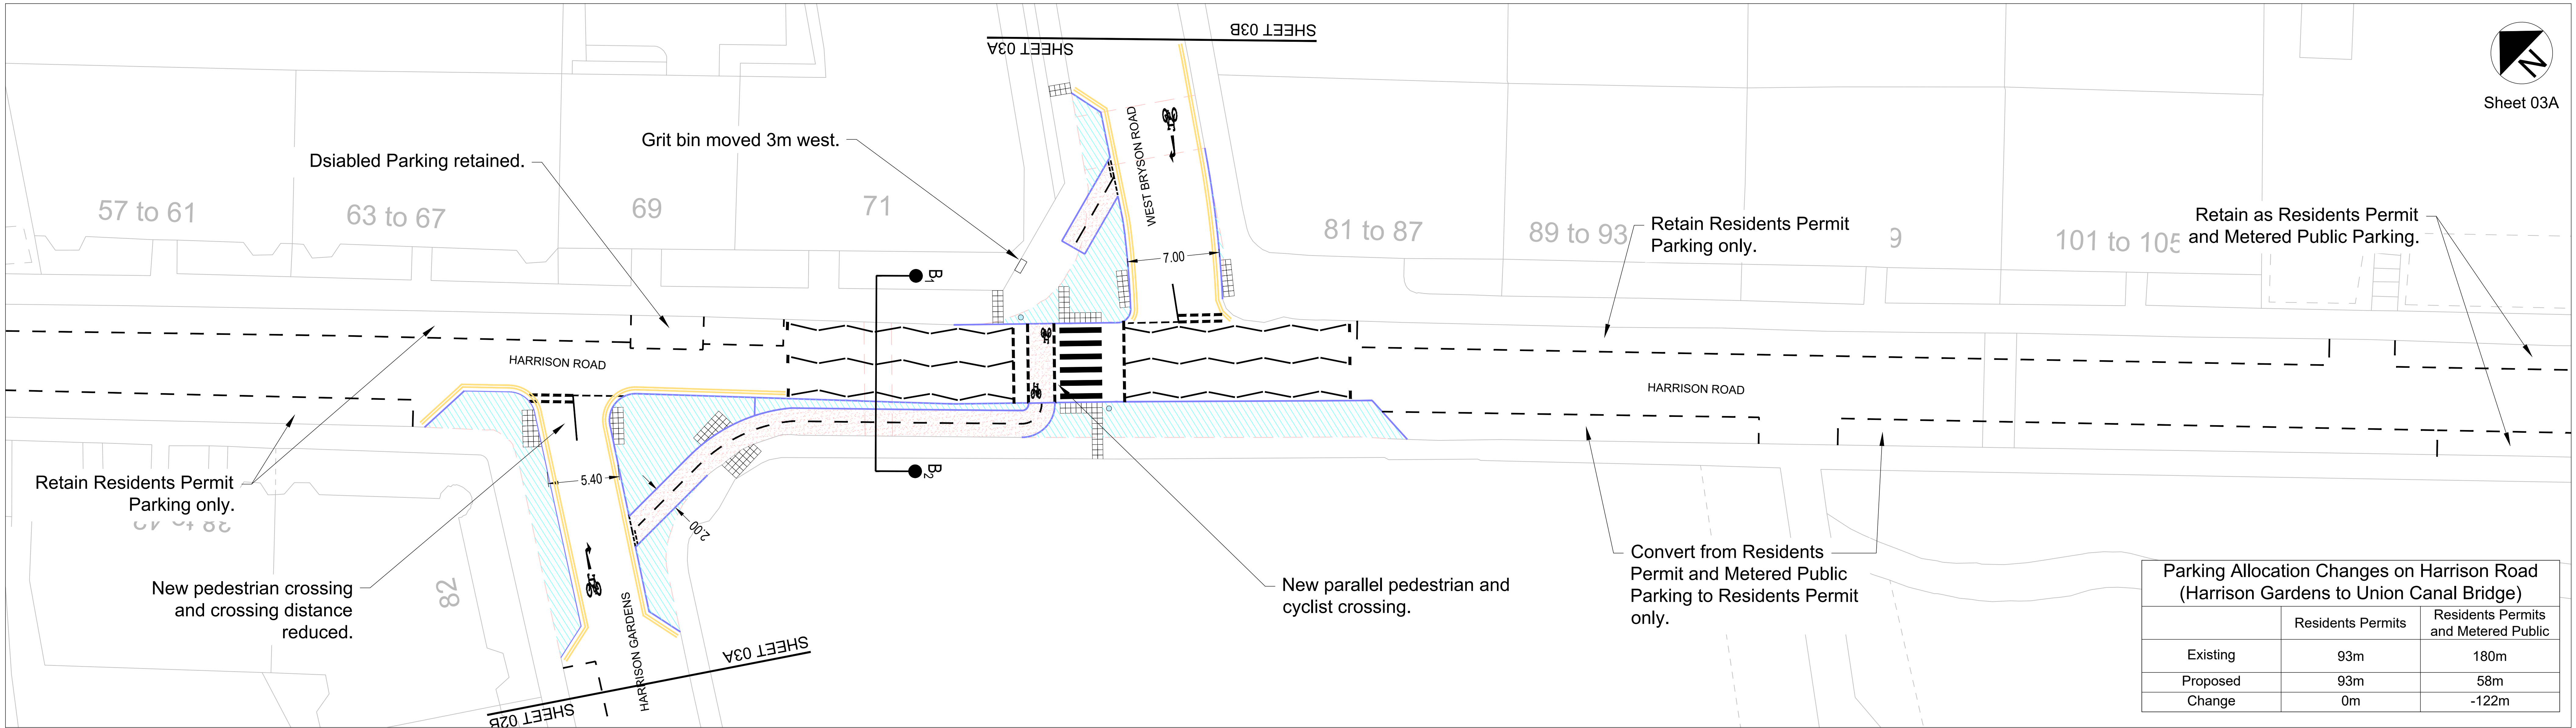

© Crown Copyright and database right 2025. All rights reserved. Ordnance Survey Licence number 100023420.

1	SEPT 2025	PUBLIC CONSULTATION	AC	AM	BM	CS
Rev	Rev. Date	Purpose of revision	Des'd	Check'd	Rev'd	Apprv'd

© Copyright 2025 Jacobs U.K. Limited. The concepts and information contained in this document are the property of Jacobs. Use or copying of this document in whole or in part without the written permission of Jacobs constitutes an infringement of copyright. Limitation: This drawing has been prepared on behalf of, and for the exclusive use of Jacobs' Client, and is subject to, and issued in accordance with, the provisions of the contract between Jacobs and the Client. Jacobs accepts no liability or responsibility whatsoever for, or in respect of, any use of, or reliance upon, this drawing by any third party.

Notes:

- THIS RIBA STAGE 2 DRAWING IS A 2D LAYOUT INTENDED FOR PUBLIC CONSULTATION PURPOSES TO ILLUSTRATE THE CHANGES PROPOSED TO INFRASTRUCTURE.
- THIS DRAWING IS TO BE READ IN CONJUNCTION WITH ALL OTHER RELEVANT DRAWINGS, DOCUMENTATION, SPECIFICATION, AND APPENDICES PROVIDED.
- ALL DIMENSIONS ARE IN METRES UNLESS OTHERWISE STATED.
- ALL CYCLE TRACKS TO BE FINISHED WITH A FORM OF RED COLOURED SURFACING.
- CYCLE PARKING, SIGNING, AND OTHER STREET FURNITURE INCLUDING BIN STORE LOCATIONS TO BE CONSIDERED AT STAGE 3 AND 4 DESIGN.
- EXISTING LOCATIONS FOR VEHICLE PARKING, INCLUDING PERMIT HOLDER, DISABLED BAYS, PAY AND DISPLAY, OR UNCONTROLLED PARKING IS NOT SHOWN IN THIS DRAWING UNLESS LOCALLY FOR THE ILLUSTRATION OF CHANGES. IN SOME CASES, A TABLE ILLUSTRATING THE LENGTH OF AVAILABLE PARKING IS PROVIDED.

Key

- PROPOSED NEW ROAD KERB
- PROPOSED 235mm WIDE 'LANE DEFENDER'
- PROPOSED NEW ROAD MARKINGS (MISC)
- PROPOSED NEW FOOTWAY CONSTRUCTION
- EXISTING KERBLINE REMOVED
- PROPOSED NEW CYCLE TRACK
- CROSS SECTIONAL CUTS (SEE SUPPLEMENTARY SHEETS 2 & 3)

Jacobs
160 Dundee Street, Edinburgh, EH11 1DQ.
Tel: +44 (0)131 659 1000 Fax: +44 (0)131 228 6177
www.jacobs.com

Client
EDINBURGH
THE CITY OF EDINBURGH COUNCIL


Project
DUNDEE STREET / FOUNTAINBRIDGE AND CONNECTIONS TO THE UNION CANAL

Drawing title
RIBA STAGE 2
CONCEPT DESIGN
SHEET 03 of 10

Drawing status
PUBLIC CONSULTATION

Scale	1:250 @ A1	DO NOT SCALE
Jacobs No.	B2340222	Rev
Client no.		1

Drawing number
DSFB-03

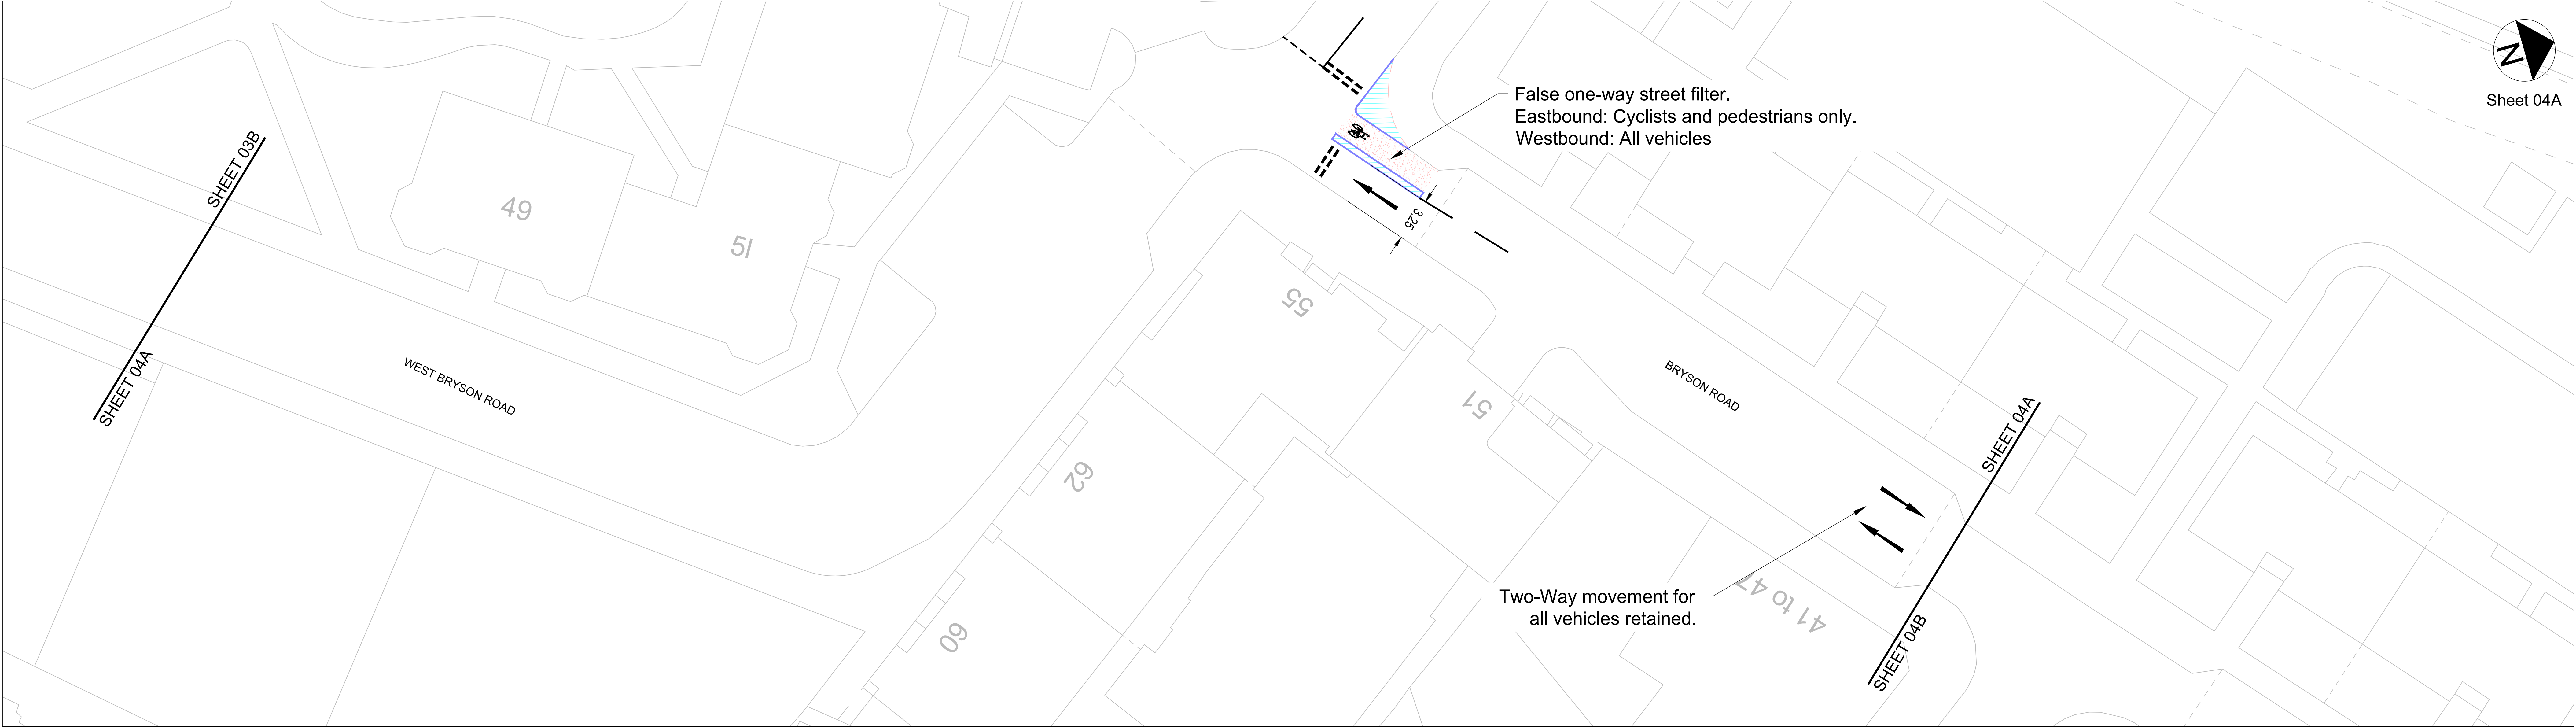

© Crown Copyright and database right 2025. All rights reserved. Ordnance Survey Licence number 100023420.

Notes:

1. THIS RIBA STAGE 2 DRAWING IS A 2D LAYOUT INTENDED FOR PUBLIC CONSULTATION PURPOSES TO ILLUSTRATE THE CHANGES PROPOSED TO INFRASTRUCTURE.
2. THIS DRAWING IS TO BE READ IN CONJUNCTION WITH ALL OTHER RELEVANT DRAWINGS, DOCUMENTATION, SPECIFICATION, AND APPENDICES PROVIDED.
3. ALL DIMENSIONS ARE IN METRES UNLESS OTHERWISE STATED.
4. ALL CYCLE TRACKS TO BE FINISHED WITH A FORM OF RED COLOURED SURFACING.
5. CYCLE PARKING, SIGNING, AND OTHER STREET FURNITURE INCLUDING BIN STORE LOCATIONS TO BE CONSIDERED AT STAGE 3 AND 4 DESIGN.
6. EXISTING LOCATIONS FOR VEHICLE PARKING, INCLUDING PERMIT HOLDER, DISABLED BAYS, PAY AND DISPLAY, OR UNCONTROLLED PARKING IS NOT SHOWN IN THIS DRAWING UNLESS LOCALLY FOR THE ILLUSTRATION OF CHANGES. IN SOME CASES, A TABLE ILLUSTRATING THE LENGTH OF AVAILABLE PARKING IS PROVIDED.

Key

- PROPOSED NEW ROAD KERB
- PROPOSED 235mm WIDE 'LANE DEFENDER'
- PROPOSED NEW ROAD MARKINGS (MISC)
- PROPOSED NEW FOOTWAY CONSTRUCTION
- EXISTING KERBLINE REMOVED
- PROPOSED NEW CYCLE TRACK
- CROSS SECTIONAL CUTS (SEE SUPPLEMENTARY SHEETS 2 & 3)

1	SEPT 2025	PUBLIC CONSULTATION	AC	AM	BM	CS
Rev	Rev. Date	Purpose of revision	Des'd	Check'd	Rev'd	Apprv'd


© Copyright 2025 Jacobs U.K. Limited. The concepts and information contained in this document are the property of Jacobs. Use or copying of this document in whole or in part without the written permission of Jacobs constitutes an infringement of copyright. Limitation: This drawing has been prepared on behalf of, and for the exclusive use of Jacobs' Client, and is subject to, and issued in accordance with, the provisions of the contract between Jacobs and the Client. Jacobs accepts no liability or responsibility whatsoever for, or in respect of, any use of, or reliance upon, this drawing by any third party.

Jacobs
160 Dundee Street, Edinburgh, EH11 1DQ
Tel:+44 (0)131 659 Fax:+44 (0)131 228 6177
www.jacobs.com

Client
•EDINBURGH•
THE CITY OF EDINBURGH COUNCIL

Project
**DUNDEE STREET / FOUNTAINBRIDGE
AND CONNECTIONS TO
THE UNION CANAL**

Drawing title RIBA STAGE 2 CONCEPT DESIGN SHEET 04 of 10		
Drawing status PUBLIC CONSULTATION		
Scale	1:250 @ A1	DO NOT SCALE
Jacobs No.	B2340222	Rev
Client no.		1
Drawing number DSFB-04		

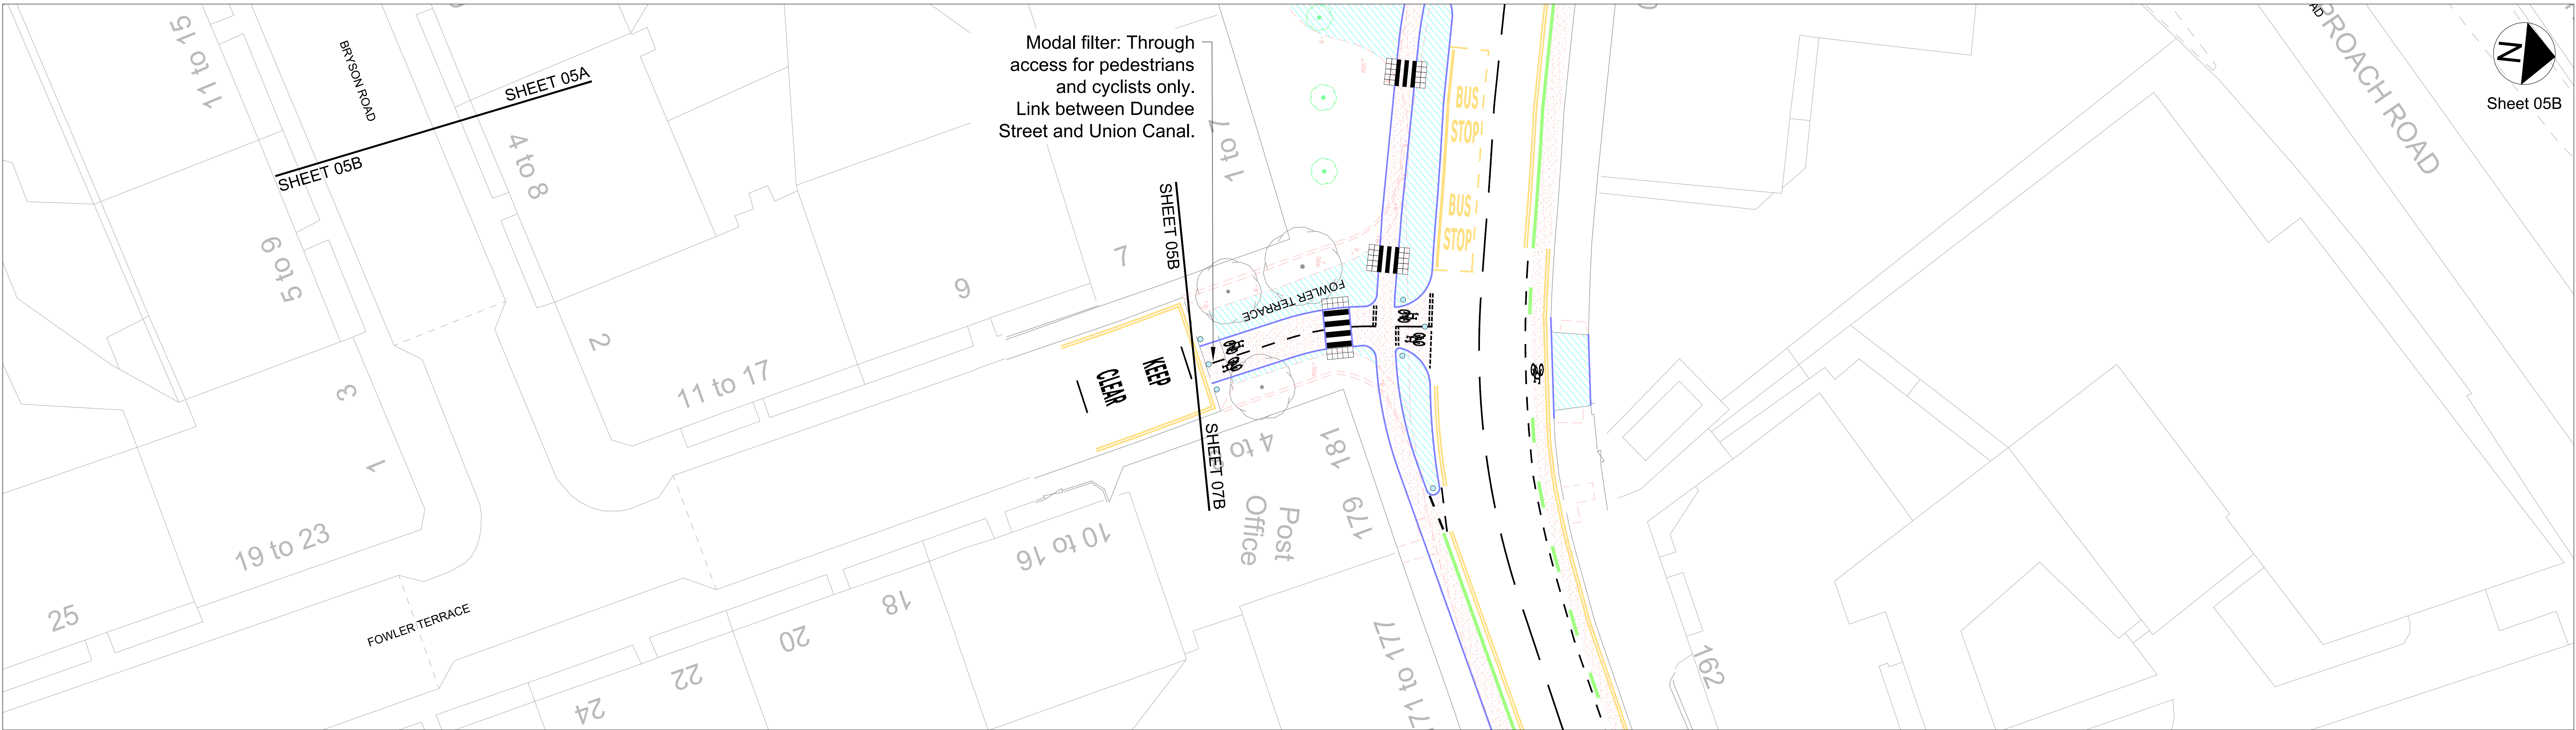

© Crown Copyright and database right 2025. All rights reserved. Ordnance Survey Licence number 100023420.

Notes:

1. THIS RIBA STAGE 2 DRAWING IS A 2D LAYOUT INTENDED FOR PUBLIC CONSULTATION PURPOSES TO ILLUSTRATE THE CHANGES PROPOSED TO INFRASTRUCTURE.
2. THIS DRAWING IS TO BE READ IN CONJUNCTION WITH ALL OTHER RELEVANT DRAWINGS, DOCUMENTATION, SPECIFICATION, AND APPENDICES PROVIDED.
3. ALL DIMENSIONS ARE IN METRES UNLESS OTHERWISE STATED.
4. ALL CYCLE TRACKS TO BE FINISHED WITH A FORM OF RED COLOURED SURFACING.
5. CYCLE PARKING, SIGNING, AND OTHER STREET FURNITURE INCLUDING BIN STORE LOCATIONS TO BE CONSIDERED AT STAGE 3 AND 4 DESIGN.
6. EXISTING LOCATIONS FOR VEHICLE PARKING, INCLUDING PERMIT HOLDER, DISABLED BAYS, PAY AND DISPLAY, OR UNCONTROLLED PARKING IS NOT SHOWN IN THIS DRAWING UNLESS LOCALLY FOR THE ILLUSTRATION OF CHANGES. IN SOME CASES, A TABLE ILLUSTRATING THE LENGTH OF AVAILABLE PARKING IS PROVIDED.

Key

- PROPOSED NEW ROAD KERB
- PROPOSED 235mm WIDE 'LANE DEFENDER'
- PROPOSED NEW ROAD MARKINGS (MISC)
- PROPOSED NEW FOOTWAY CONSTRUCTION
- EXISTING KERBLINE REMOVED
- PROPOSED NEW CYCLE TRACK
- CROSS SECTIONAL CUTS (SEE SUPPLEMENTARY SHEETS 2 & 3)

1	SEPT 2025	PUBLIC CONSULTATION	AC	AM	BM	CS
Rev	Rev. Date	Purpose of revision	Des'd	Check'd	Rev'd	Appr'd


© Copyright 2025 Jacobs U.K. Limited. The concepts and information contained in this document are the property of Jacobs. Use or copying of this document in whole or in part without the written permission of Jacobs constitutes an infringement of copyright. Limitation: This drawing has been prepared on behalf of, and for the exclusive use of Jacobs' Client, and is subject to, and issued in accordance with, the provisions of the contract between Jacobs and the Client. Jacobs accepts no liability or responsibility whatsoever for, or in respect of, any use of, or reliance upon, this drawing by any third party.

Jacobs
160 Dundee Street, Edinburgh, EH11 1DQ
Tel: +44 (0)131 659 Fax: +44 (0)131 228 6177
www.jacobs.com

Client
• EDINBURGH •
THE CITY OF EDINBURGH COUNCIL

Project
**DUNDEE STREET / FOUNTAINBRIDGE
AND CONNECTIONS TO
THE UNION CANAL**

Drawing title RIBA STAGE 2 CONCEPT DESIGN SHEET 05 of 10		
Drawing status PUBLIC CONSULTATION		
Scale	1:250 @ A1	DO NOT SCALE
Jacobs No.	B2340222	Rev 1
Client no.		
Drawing number DSFB-05		

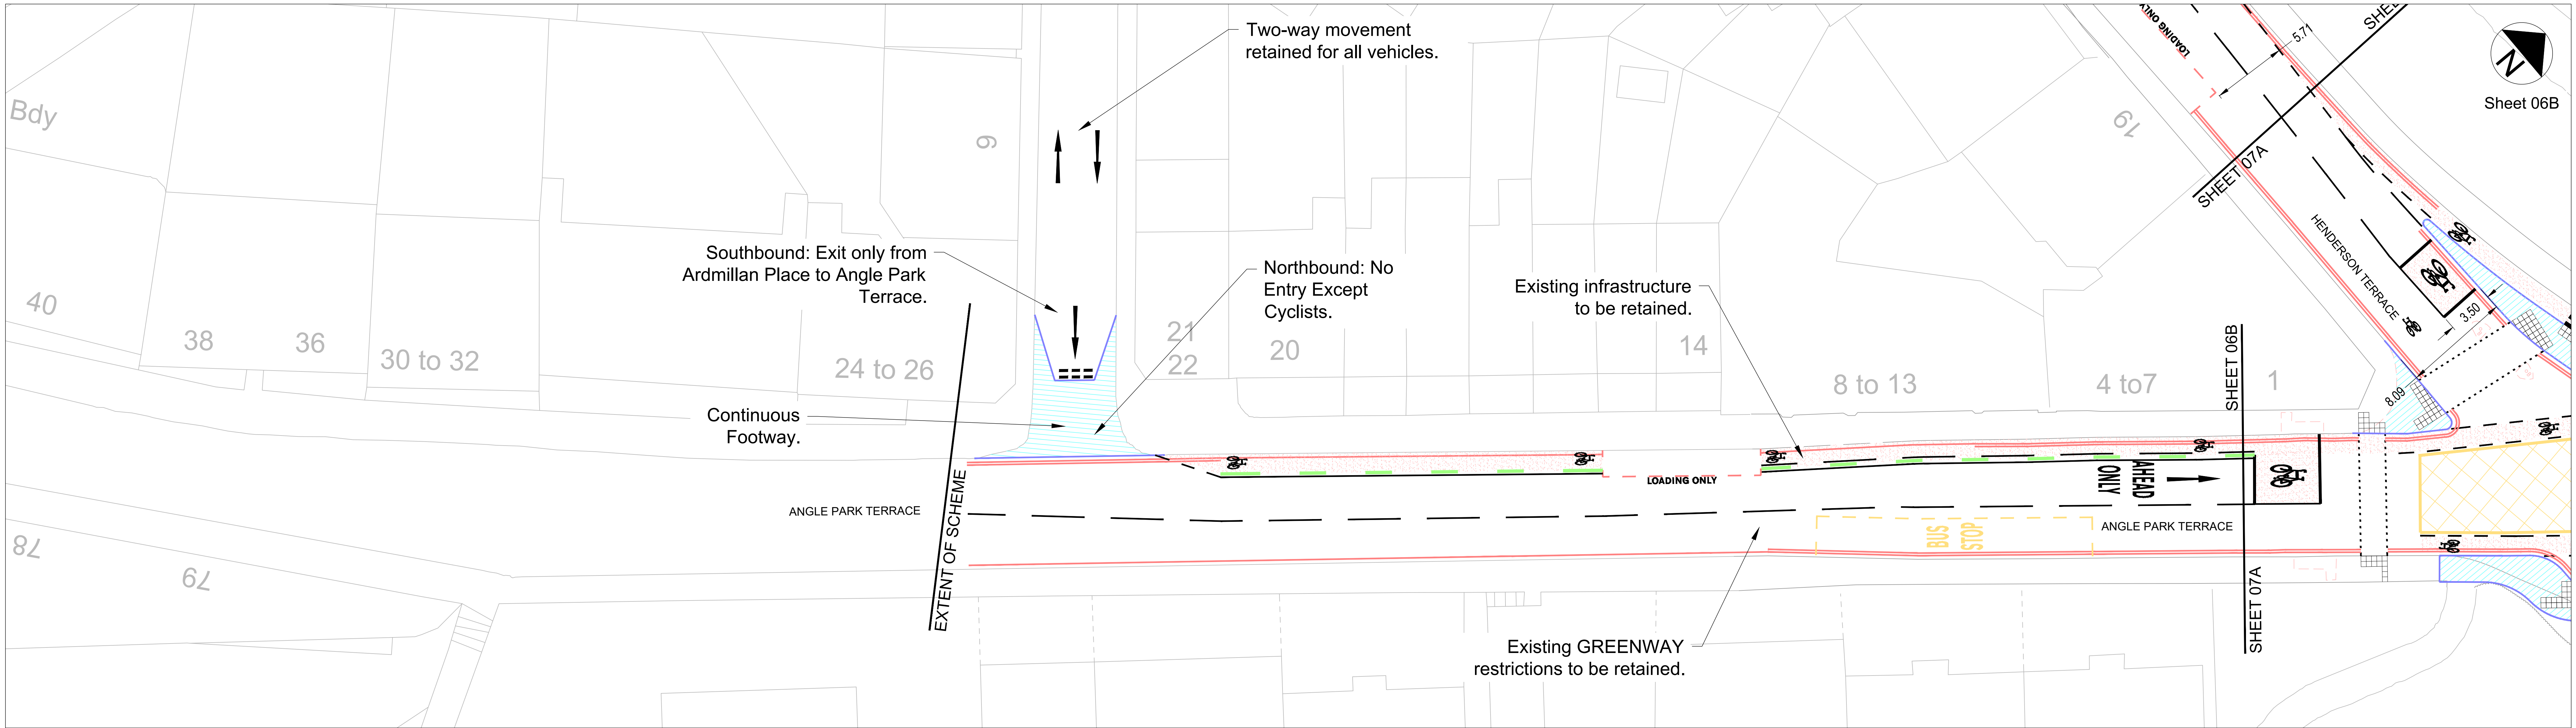

© Crown Copyright and database right 2025. All rights reserved. Ordnance Survey Licence number 100023420.

Notes:

1. THIS RIBA STAGE 2 DRAWING IS A 2D LAYOUT INTENDED FOR PUBLIC CONSULTATION PURPOSES TO ILLUSTRATE THE CHANGES PROPOSED TO INFRASTRUCTURE.
2. THIS DRAWING IS TO BE READ IN CONJUNCTION WITH ALL OTHER RELEVANT DRAWINGS, DOCUMENTATION, SPECIFICATION, AND APPENDICES PROVIDED.
3. ALL DIMENSIONS ARE IN METRES UNLESS OTHERWISE STATED.
4. ALL CYCLE TRACKS TO BE FINISHED WITH A FORM OF RED COLOURED SURFACING.
5. CYCLE PARKING, SIGNING, AND OTHER STREET FURNITURE INCLUDING BIN STORE LOCATIONS TO BE CONSIDERED AT STAGE 3 AND 4 DESIGN.
6. EXISTING LOCATIONS FOR VEHICLE PARKING, INCLUDING PERMIT HOLDER, DISABLED BAYS, PAY AND DISPLAY, OR UNCONTROLLED PARKING IS NOT SHOWN IN THIS DRAWING UNLESS LOCALLY FOR THE ILLUSTRATION OF CHANGES. IN SOME CASES, A TABLE ILLUSTRATING THE LENGTH OF AVAILABLE PARKING IS PROVIDED.

Key

- PROPOSED NEW ROAD KERB
- PROPOSED 235mm WIDE 'LANE DEFENDER'
- PROPOSED NEW ROAD MARKINGS (MISC)
- PROPOSED NEW FOOTWAY CONSTRUCTION
- EXISTING KERBLINE REMOVED
- PROPOSED NEW CYCLE TRACK
- CROSS SECTIONAL CUTS (SEE SUPPLEMENTARY SHEETS 2 & 3)

Jacobs

160 Dundee Street, Edinburgh, EH11 1DQ
Tel: +44 (0)131 659 1000 Fax: +44 (0)131 228 6177
www.jacobs.com

EDINBURGH
THE CITY OF EDINBURGH COUNCIL

Project
**DUNDEE STREET / FOUNTAINBRIDGE
AND CONNECTIONS TO
THE UNION CANAL**

Drawing title
RIBA STAGE 2

**CONCEPT DESIGN
SHEET 06 of 10**



Drawing status
PUBLIC CONSULTATION

Scale	1:250 @ A1	DO NOT SCALE
Jacobs No.	B2340222	Rev
Client no.		1

Drawing number
DSFB-06

1	SEPT 2025	PUBLIC CONSULTATION	AC	AM	BM	CS
Rev	Rev. Date	Purpose of revision	Des'd	Check'd	Rev'd	Appr'd

© Copyright 2025 Jacobs U.K. Limited. The concepts and information contained in this document are the property of Jacobs. Use or copying of this document in whole or in part without the written permission of Jacobs constitutes an infringement of copyright. Limitation: This drawing has been prepared on behalf of, and for the exclusive use of, Jacobs' Client, and is subject to, and issued in accordance with, the provisions of the contract between Jacobs and the Client. Jacobs accepts no liability or responsibility whatsoever for, or in respect of, any use of, or reliance upon, this drawing by any third party.

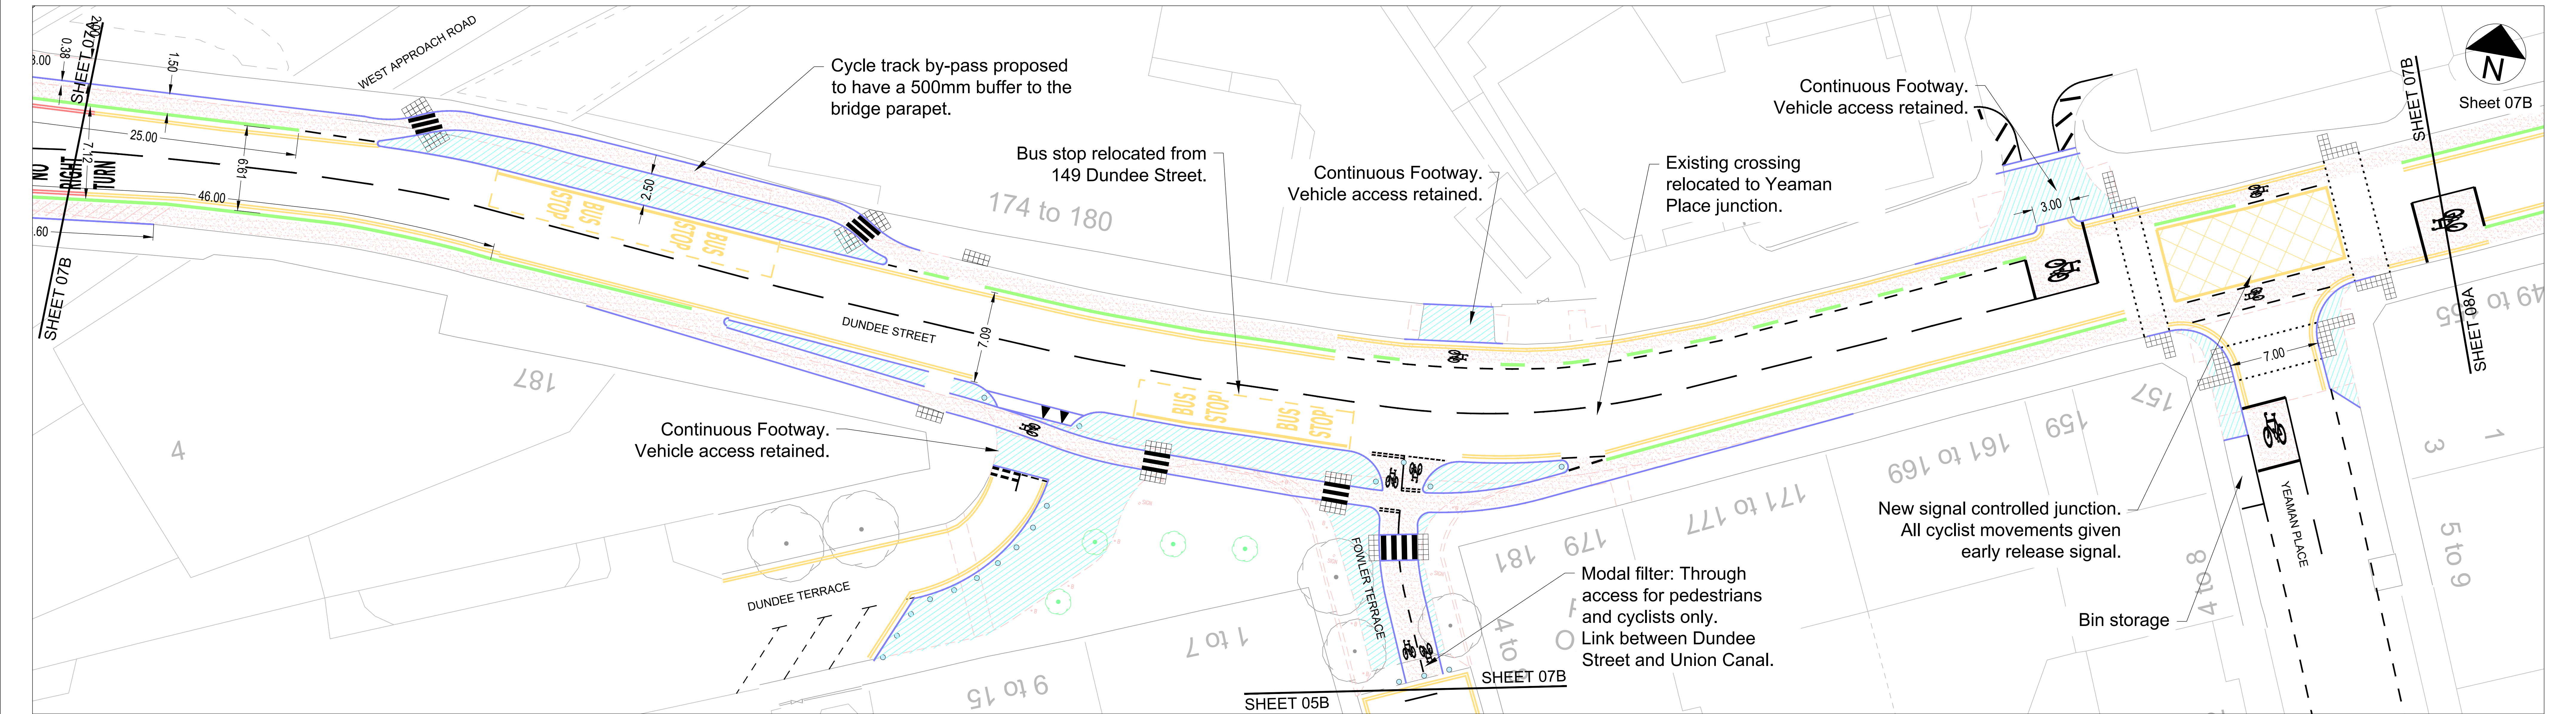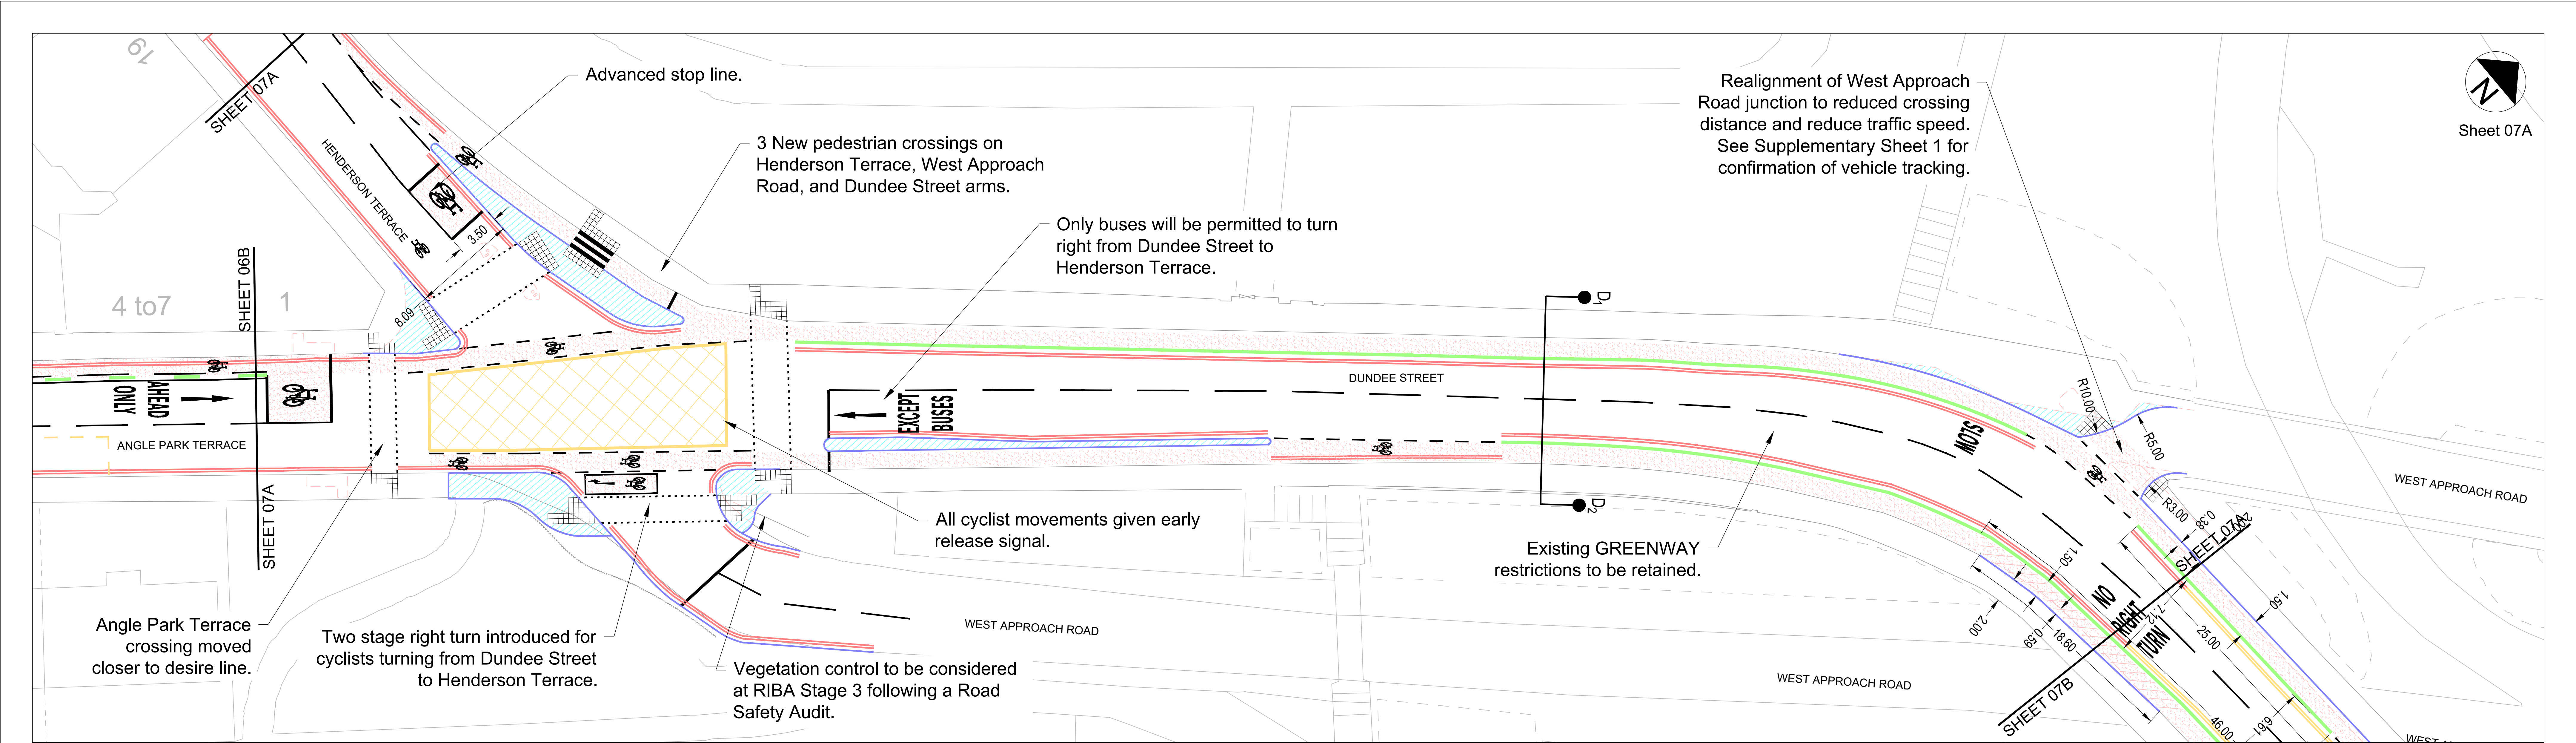

© Crown Copyright and database right 2025. All rights reserved. Ordnance Survey Licence number 100023420.



1	SEPT 2025	PUBLIC CONSULTATION	AC	AM	BM	CS
Rev	Rev. Date	Purpose of revision	Des'd	Check'd	Rev'd	Appr'd
© Copyright 2025 Jacobs U.K. Limited. The concepts and information contained in this document are the property of Jacobs. Use or copying of this document in whole or in part without the written permission of Jacobs constitutes an infringement of copyright. Limitation: This drawing has been prepared on behalf of, and for the exclusive use of Jacobs' Client, and is subject to, and issued in accordance with, the provisions of the contract between Jacobs and the Client. Jacobs accepts no liability or responsibility whatsoever for, or in respect of, any use of, or reliance upon, this drawing by any third party.						

- Notes:
- THIS RIBA STAGE 2 DRAWING IS A 2D LAYOUT INTENDED FOR PUBLIC CONSULTATION PURPOSES TO ILLUSTRATE THE CHANGES PROPOSED TO INFRASTRUCTURE.
 - THIS DRAWING IS TO BE READ IN CONJUNCTION WITH ALL OTHER RELEVANT DRAWINGS, DOCUMENTATION, SPECIFICATION, AND APPENDICES PROVIDED.
 - ALL DIMENSIONS ARE IN METRES UNLESS OTHERWISE STATED.
 - ALL CYCLE TRACKS TO BE FINISHED WITH A FORM OF RED COLOURED SURFACING.
 - CYCLE PARKING, SIGNING, AND OTHER STREET FURNITURE INCLUDING BIN STORE LOCATIONS TO BE CONSIDERED AT STAGE 3 AND 4 DESIGN.
 - EXISTING LOCATIONS FOR VEHICLE PARKING, INCLUDING PERMIT HOLDER, DISABLED BAYS, PAY AND DISPLAY, OR UNCONTROLLED PARKING IS NOT SHOWN IN THIS DRAWING UNLESS LOCALLY FOR THE ILLUSTRATION OF CHANGES. IN SOME CASES, A TABLE ILLUSTRATING THE LENGTH OF AVAILABLE PARKING IS PROVIDED.

Key	PROPOSED NEW ROAD KERB
	PROPOSED 235mm WIDE "LANE DEFENDER"
	PROPOSED NEW ROAD MARKINGS (MISC)
	PROPOSED NEW FOOTWAY CONSTRUCTION
	EXISTING KERBLINE REMOVED
	PROPOSED NEW CYCLE TRACK
	CROSS SECTIONAL CUTS (SEE SUPPLEMENTARY SHEETS 2 & 3)

Jacobs 160 Dundee Street, Edinburgh, EH11 1DQ Tel: +44 (0)131 659 1000 Fax: +44 (0)131 228 6177 www.jacobs.com	
Client	EDINBURGH THE CITY OF EDINBURGH COUNCIL
Project	DUNDEE STREET / FOUNTAINBRIDGE AND CONNECTIONS TO THE UNION CANAL

Drawing title	RIBA STAGE 2 CONCEPT DESIGN SHEET 7 of 10	
Drawing status	PUBLIC CONSULTATION	
Scale	1:250 @ A1	DO NOT SCALE
Jacobs No.	B2340222	Rev
Client no.		1
Drawing number	DSFB-07	

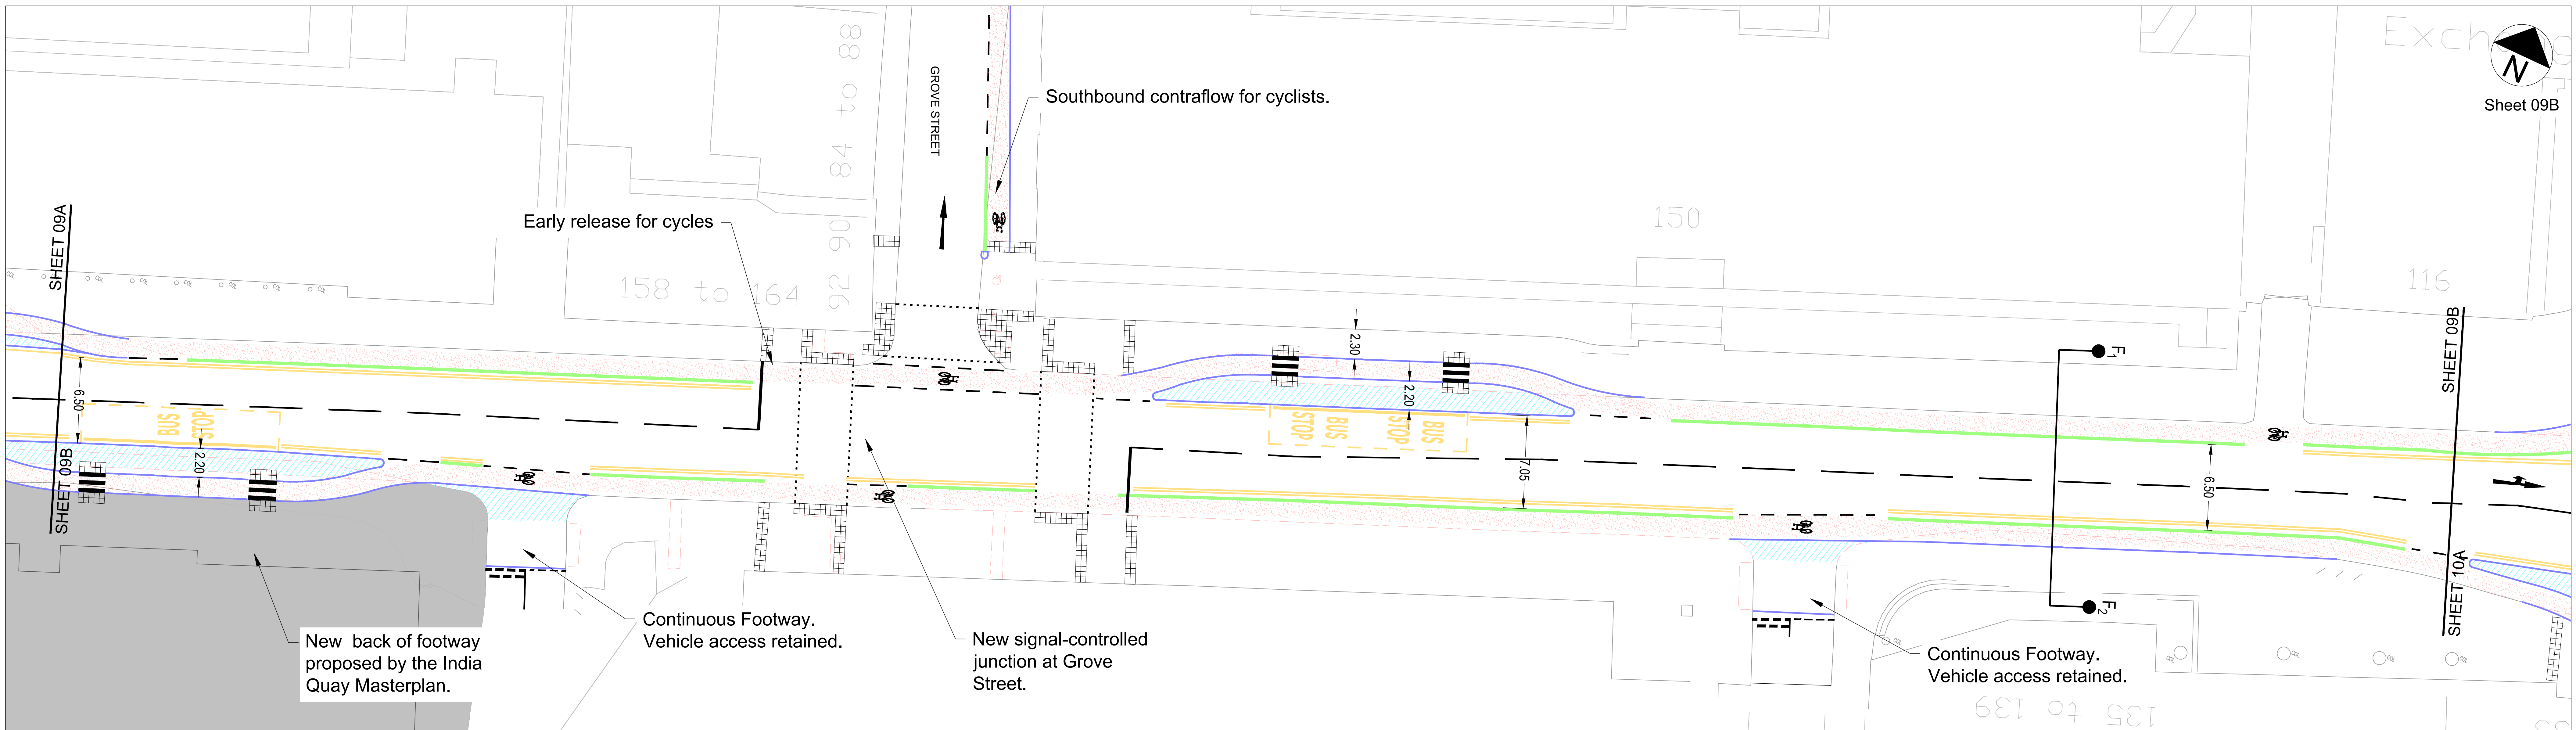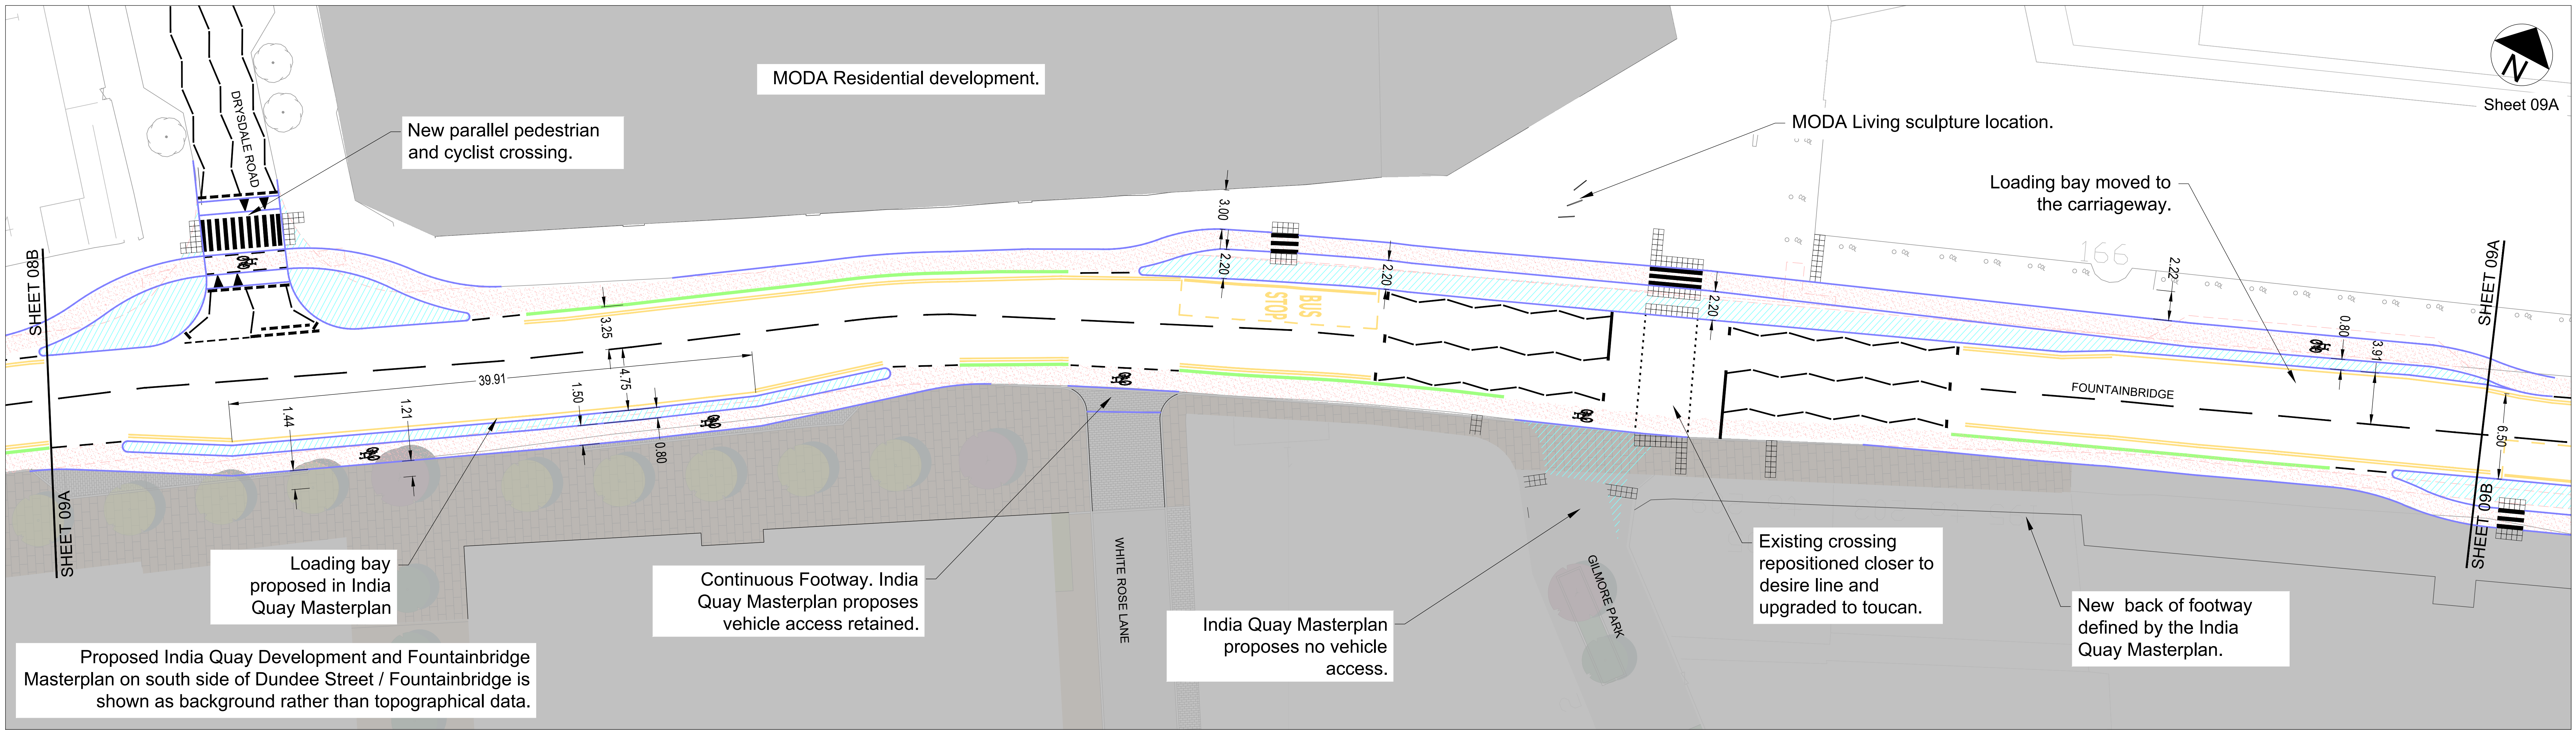

© Crown Copyright and database right 2025. All rights reserved. Ordnance Survey Licence number 100023420.

Notes:

1. THIS RIBA STAGE 2 DRAWING IS A 2D LAYOUT INTENDED FOR PUBLIC CONSULTATION PURPOSES TO ILLUSTRATE THE CHANGES PROPOSED TO INFRASTRUCTURE.

2. THIS DRAWING IS TO BE READ IN CONJUNCTION WITH ALL OTHER RELEVANT DRAWINGS, DOCUMENTATION, SPECIFICATION, AND APPENDICES PROVIDED.

3. ALL DIMENSIONS ARE IN METRES UNLESS OTHERWISE STATED.

4. ALL CYCLE TRACKS TO BE FINISHED WITH A FORM OF RED COLOURED SURFACING.

5. CYCLE PARKING, SIGNING, AND OTHER STREET FURNITURE INCLUDING BIN STORE LOCATIONS TO BE CONSIDERED AT STAGE 3 AND 4 DESIGN.

6. EXISTING LOCATIONS FOR VEHICLE PARKING, INCLUDING PERMIT HOLDER, DISABLED BAYS, PAY AND DISPLAY, OR UNCONTROLLED PARKING IS NOT SHOWN IN THIS DRAWING UNLESS LOCALLY FOR THE ILLUSTRATION OF CHANGES. IN SOME CASES, A TABLE ILLUSTRATING THE LENGTH OF AVAILABLE PARKING IS PROVIDED.

Key

PROPOSED NEW ROAD KERB

PROPOSED 235mm WIDE 'LANE DEFENDER'

PROPOSED NEW ROAD MARKINGS (MISC)

PROPOSED NEW FOOTWAY CONSTRUCTION

EXISTING KERBLINE REMOVED

PROPOSED NEW CYCLE TRACK

CROSS SECTIONAL CUTS (SEE SUPPLEMENTARY SHEETS 2 & 3)

Jacobs

160 Dundee Street, Edinburgh, EH11 1DQ

Tel: +44 (0)131 659 Fax: +44 (0)131 228 6177

www.jacobs.com

Client

EDINBURGH

THE CITY OF EDINBURGH COUNCIL

Project

DUNDEE STREET / FOUNTAINBRIDGE AND CONNECTIONS TO THE UNION CANAL

Drawing title

RIBA STAGE 2

CONCEPT DESIGN

SHEET 9 OF 10

Drawing status

PUBLIC CONSULTATION

Scale

1:250 @ A1

DO NOT SCALE

Jacobs No.


B2340222

Rev


1

Drawing number

DSFB-09

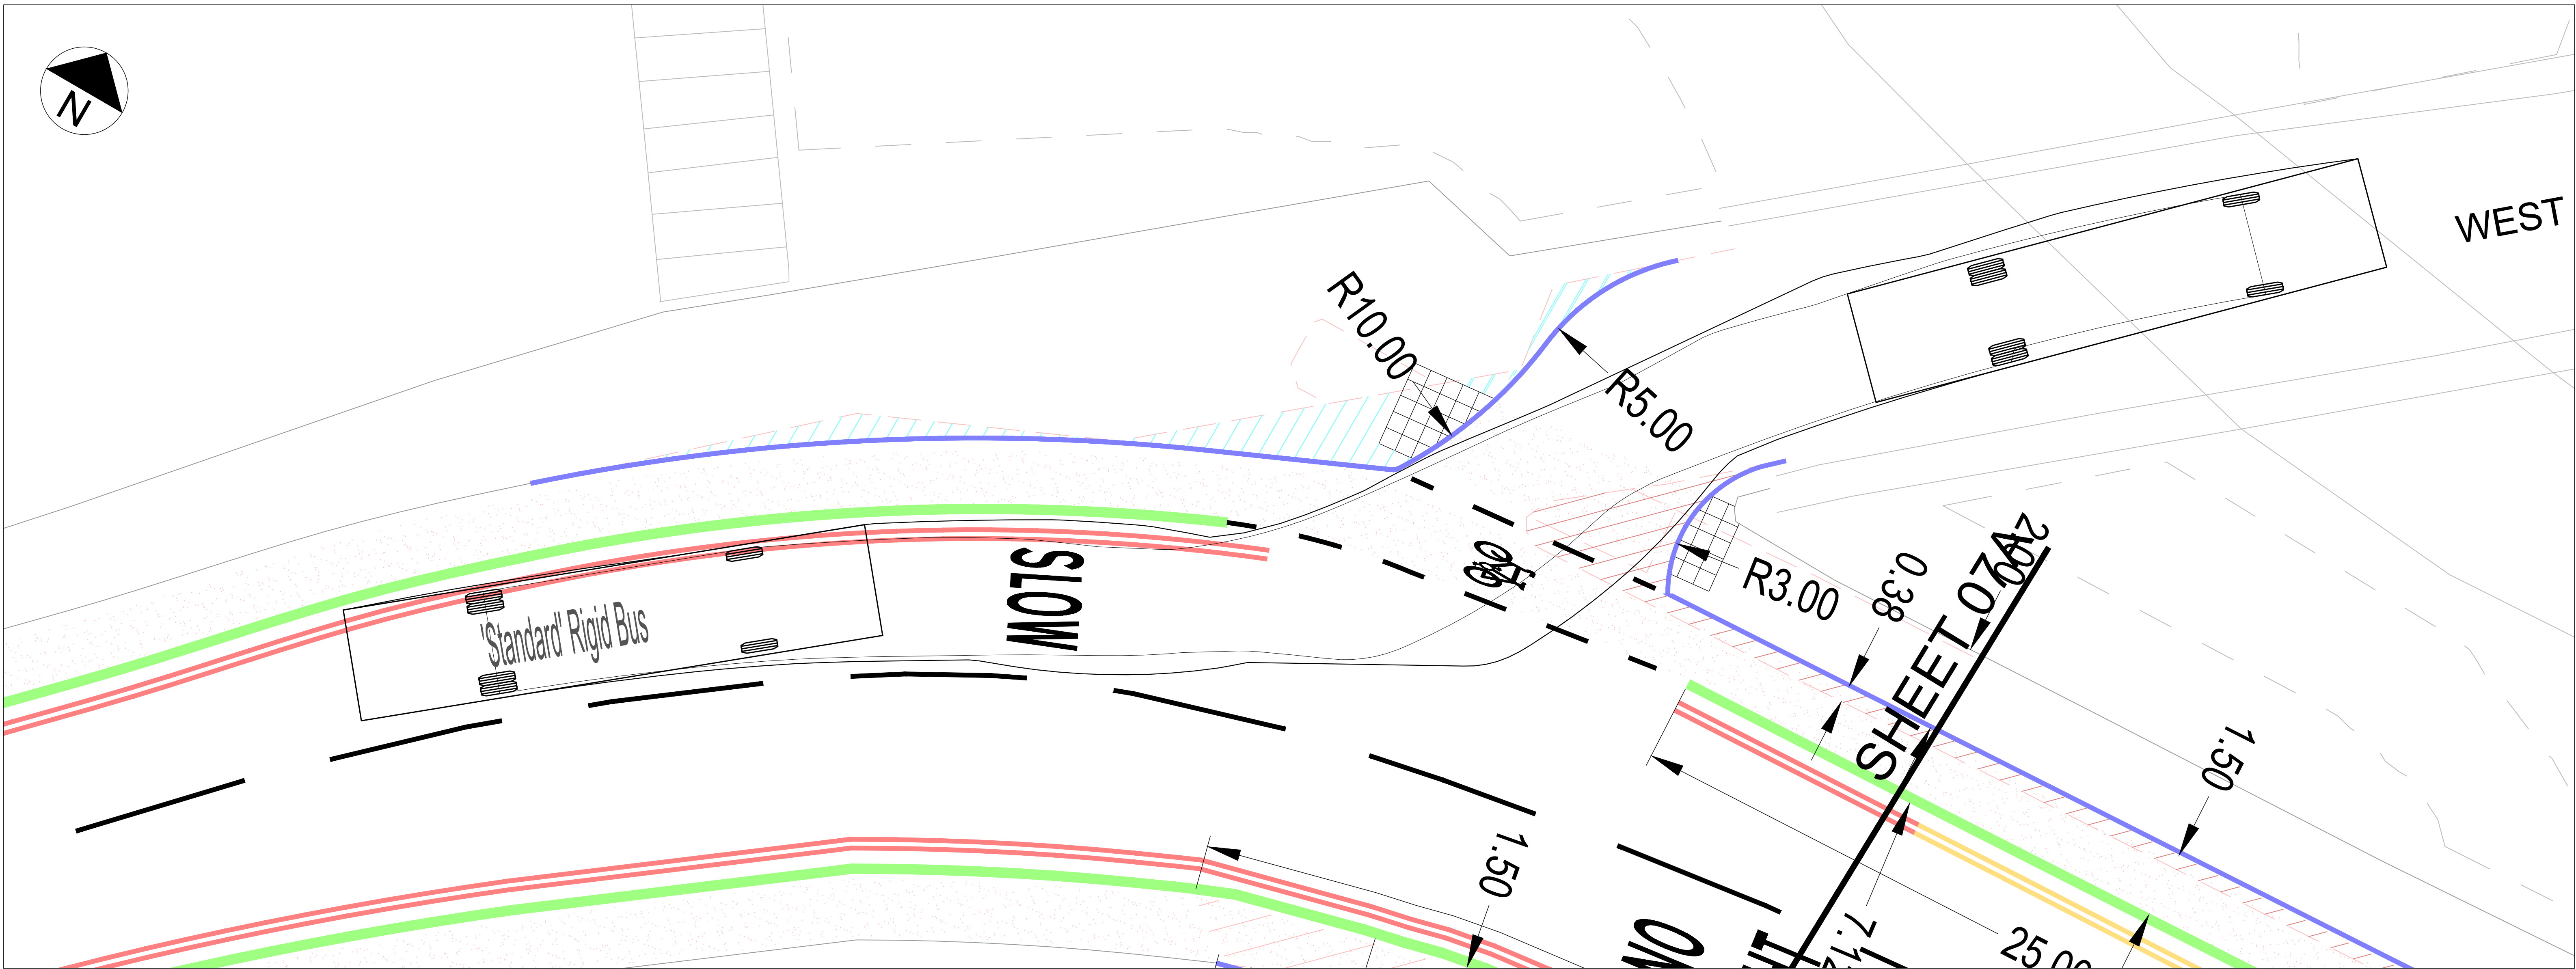

Vehicle Tracking for
Standard Rigid Bus
accessing the West
Approach Road

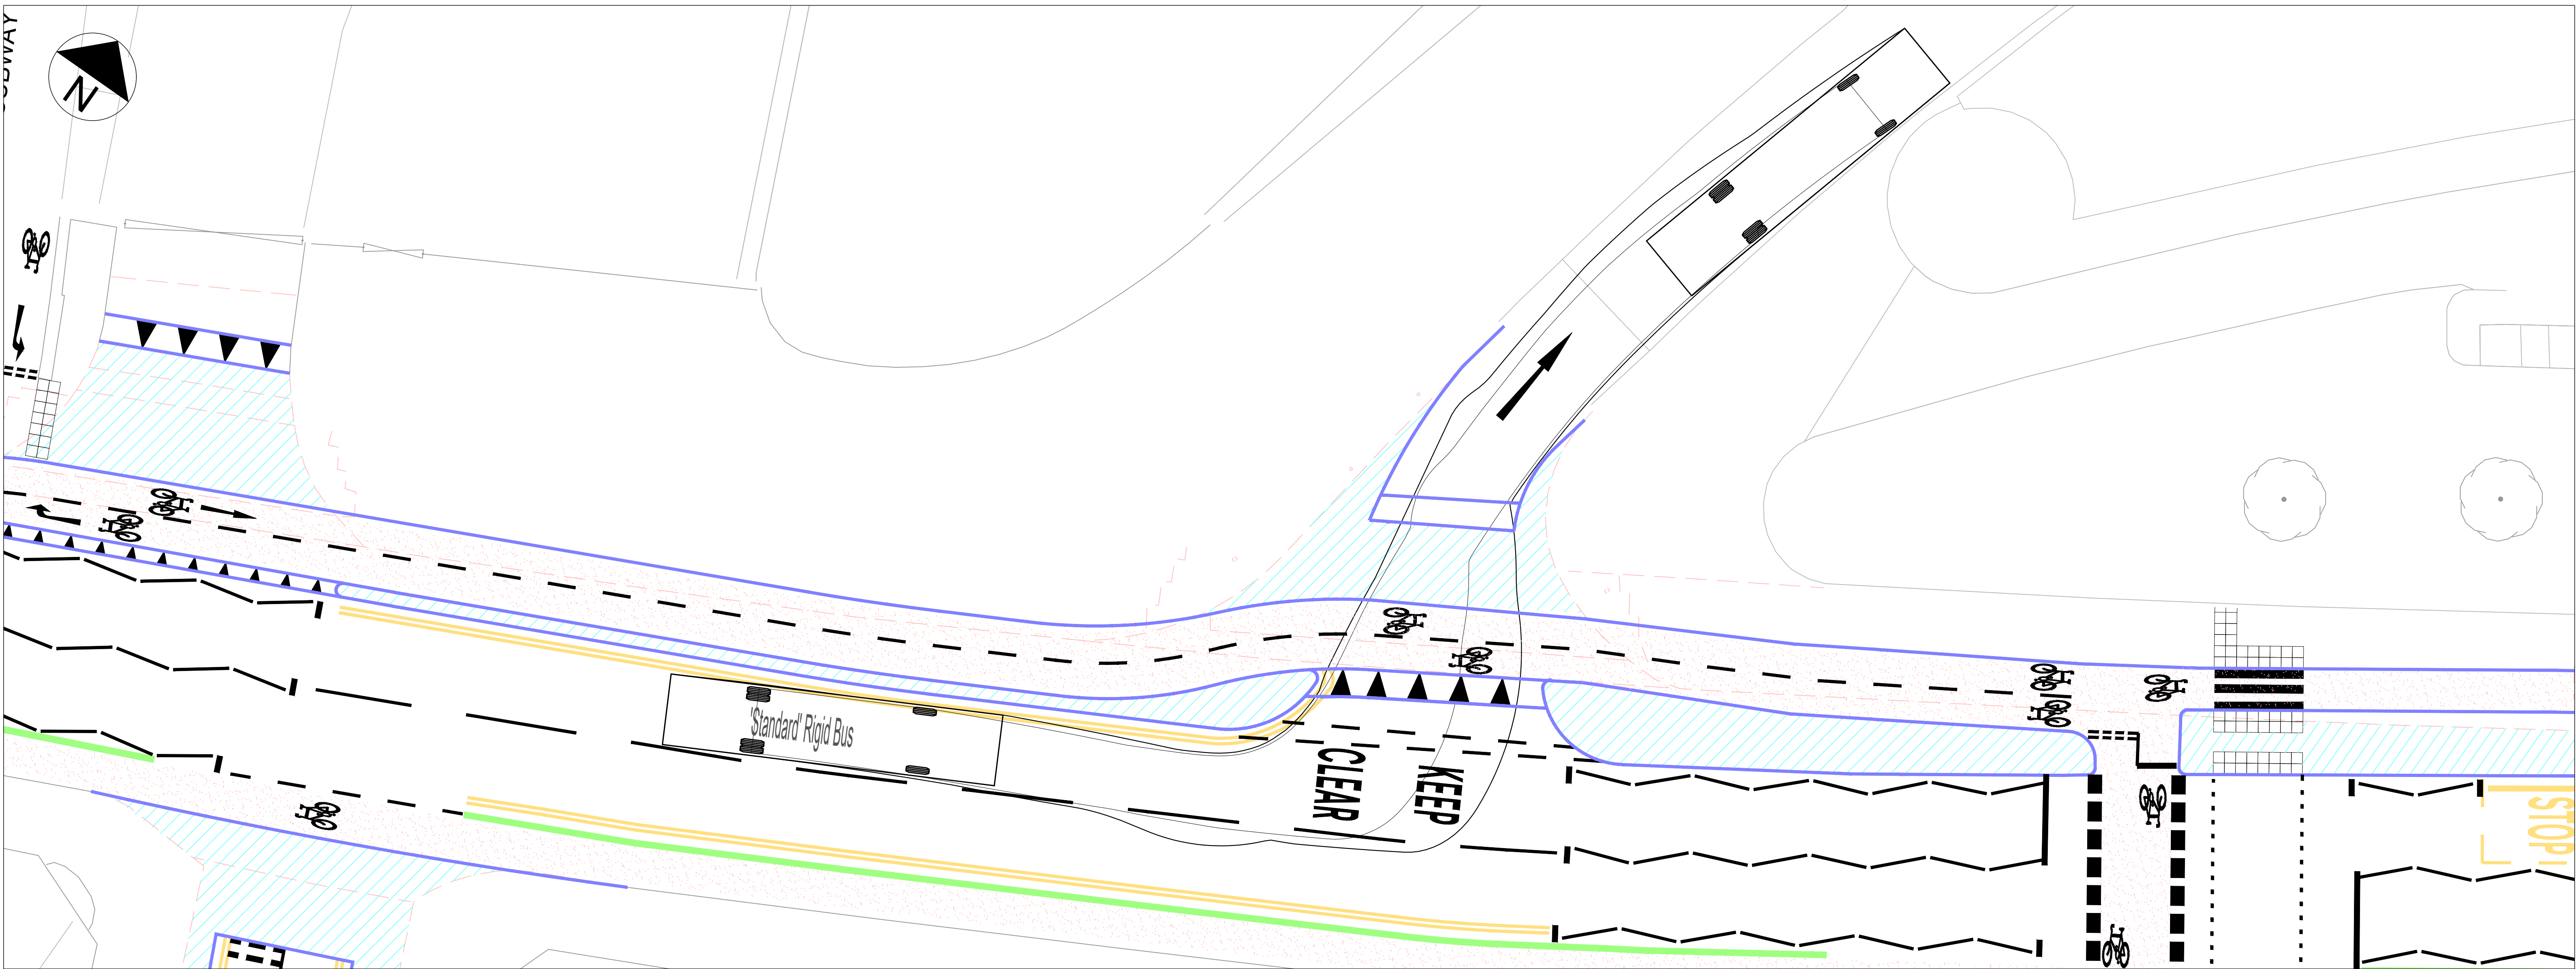

Vehicle Tracking for
Standard Rigid Bus
access to
Fountainpark

© Crown Copyright and database right 2025. All rights reserved. Ordnance Survey Licence number 100023420.

1						
SEPT 2025						
PUBLIC CONSULTATION						
AC AM BM CS						
Rev	Rev. Date	Purpose of revision	Des'd	Check'd	Rev'd	Apprv'd
© Copyright 2018 Jacobs U.K. Limited. The concepts and information contained in this document are the property of Jacobs. Use or copying of this document in whole or in part without the written permission of Jacobs constitutes an infringement of copyright. Limitation: This drawing has been prepared on behalf of, and for the exclusive use of Jacobs' Client, and is subject to, and issued in accordance with, the provisions of the contract between Jacobs and the Client. Jacobs accepts no liability or responsibility whatsoever for, or in respect of, any use of, or reliance upon, this drawing by any third party.						


Notes:

1. THIS RIBA STAGE 2 DRAWING IS A 2D LAYOUT INTENDED FOR PUBLIC CONSULTATION PURPOSES TO ILLUSTRATE THE CHANGES PROPOSED TO INFRASTRUCTURE.
2. THIS DRAWING IS TO BE READ IN CONJUNCTION WITH ALL OTHER RELEVANT DRAWINGS, DOCUMENTATION, SPECIFICATION, AND APPENDICES PROVIDED.
3. ALL DIMENSIONS ARE IN METRES UNLESS OTHERWISE STATED.
4. ALL CYCLE TRACKS TO BE FINISHED WITH A FORM OF RED COLOURED SURFACING.
5. CYCLE PARKING, SIGNING, AND OTHER STREET FURNITURE INCLUDING BIN STORE LOCATIONS TO BE CONSIDERED AT STAGE 3 AND 4 DESIGN.
6. EXISTING LOCATIONS FOR VEHICLE PARKING, INCLUDING PERMIT HOLDER, DISABLED BAYS, PAY AND DISPLAY, OR UNCONTROLLED PARKING IS NOT SHOWN IN THIS DRAWING UNLESS LOCALLY FOR THE ILLUSTRATION OF CHANGES. IN SOME CASES, A TABLE ILLUSTRATING THE LENGTH OF AVAILABLE PARKING IS PROVIDED.


Key	
	PROPOSED NEW ROAD KERB
	PROPOSED 235mm WIDE 'LANE DEFENDER'
	PROPOSED NEW ROAD MARKINGS (MISC)
	PROPOSED NEW FOOTWAY CONSTRUCTION
	EXISTING KERBLINE REMOVED
	PROPOSED NEW CYCLE TRACK
	CROSS SECTIONAL CUTS (SEE SUPPLEMENTARY SHEETS 2 & 3)

Client	
Jacobs 160 Dundee Street, Edinburgh, EH11 1DQ Tel: +44 (0)131 659 7000 Fax: +44 (0)131 228 6177 www.jacobs.com	
Project	
DUNDEE STREET / FOUNTAINBRIDGE AND CONNECTIONS TO THE UNION CANAL	


Drawing title		
RIBA STAGE 2		
CONCEPT DESIGN SUPPLEMENTARY SHEET 1		
Drawing status		
PUBLIC CONSULTATION		
Scale	NTS	DO NOT SCALE
Jacobs No.	B2340222	Rev
Client no.		1
Drawing number		
DSFB-11		

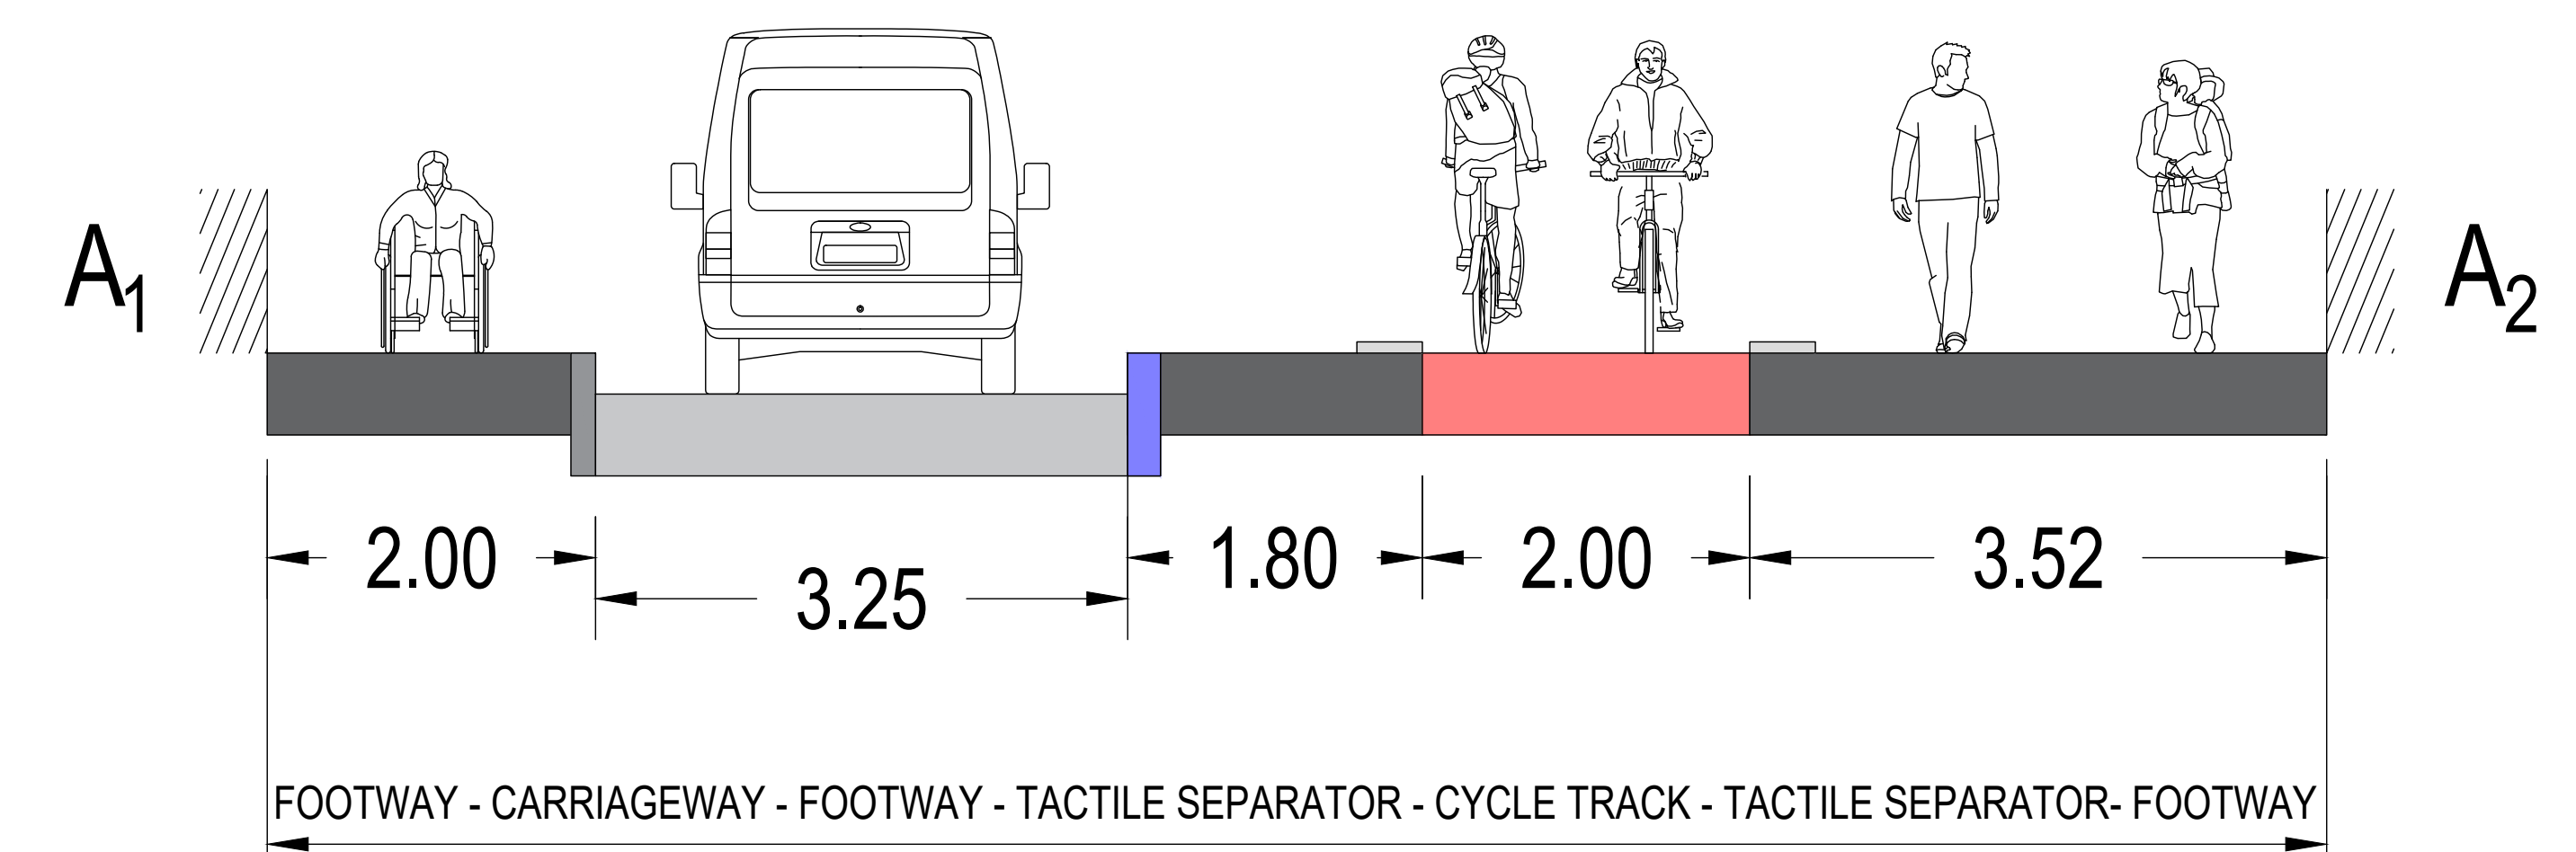

OGILVIE TERRACE

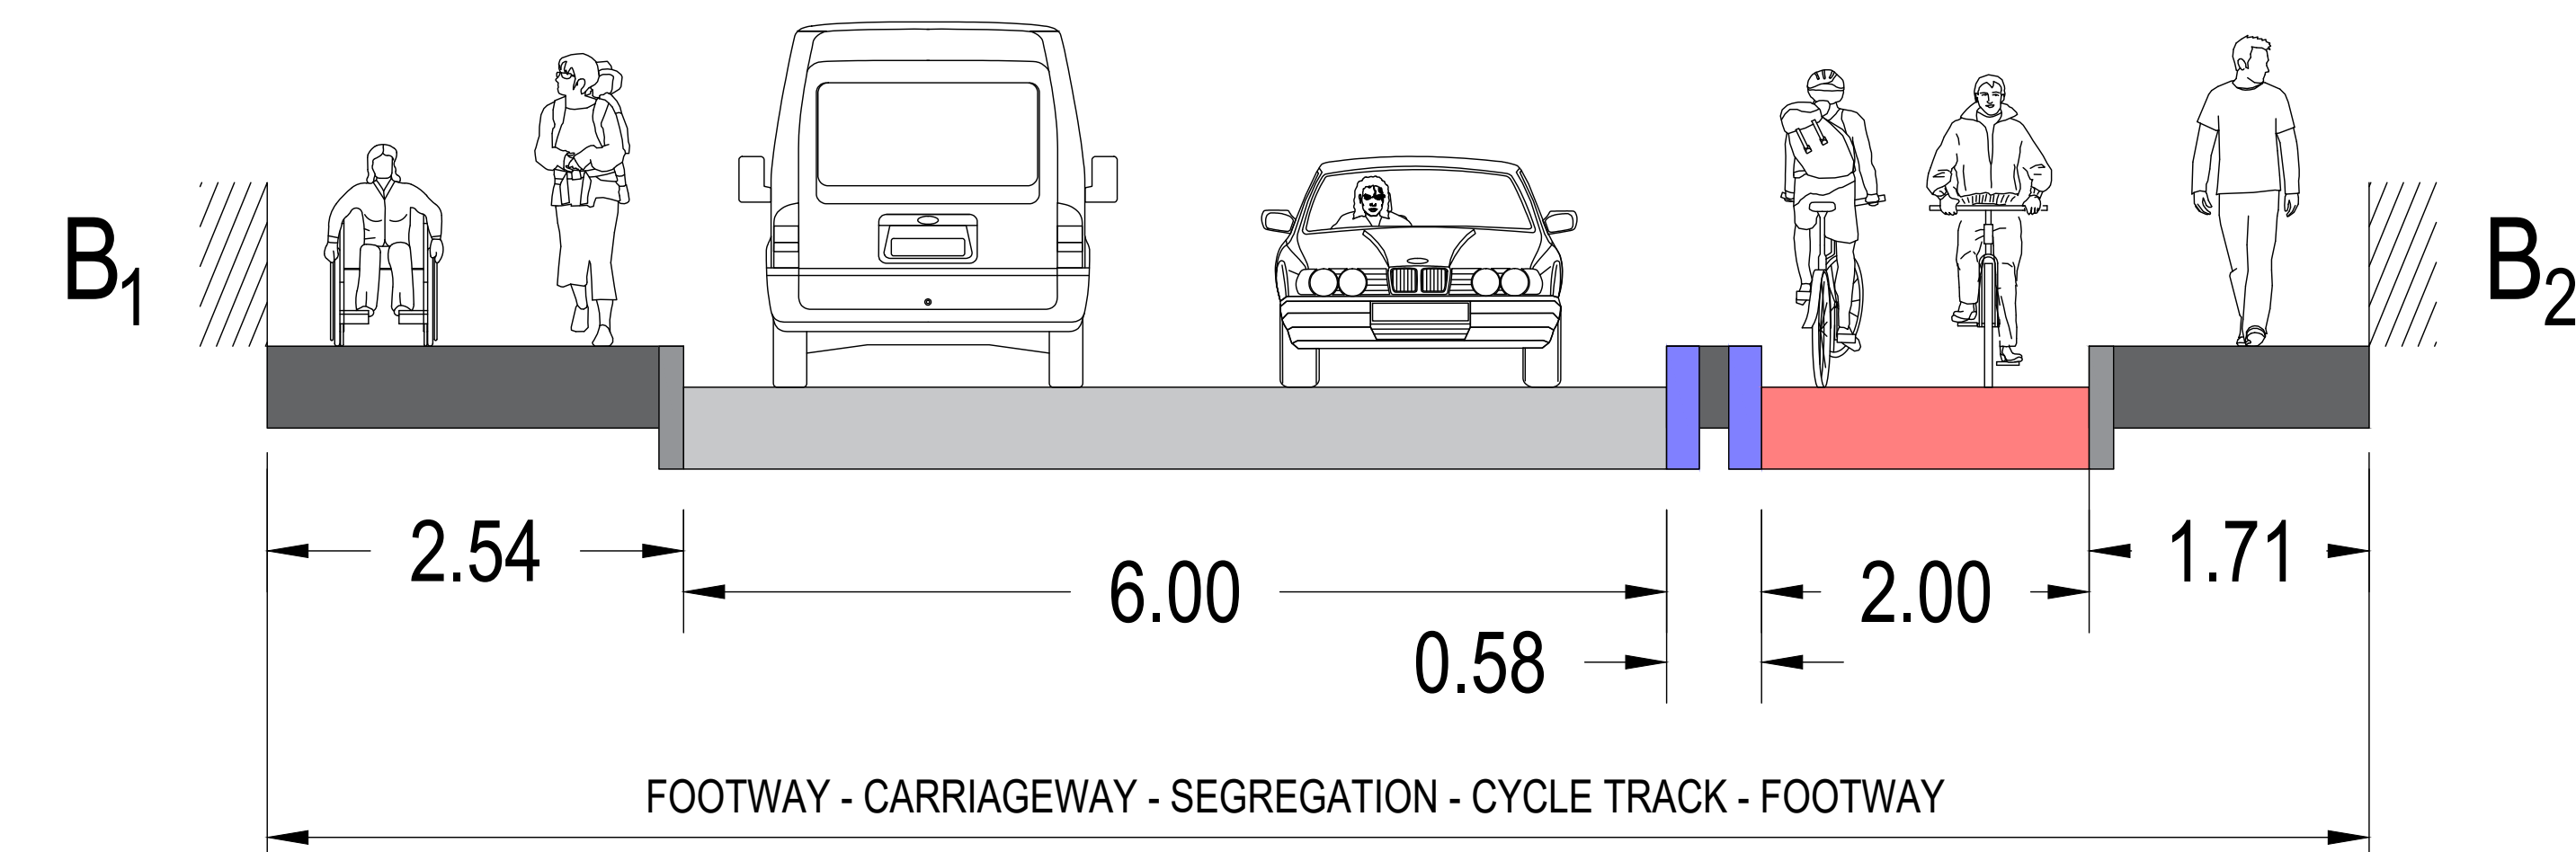

HARRISON ROAD

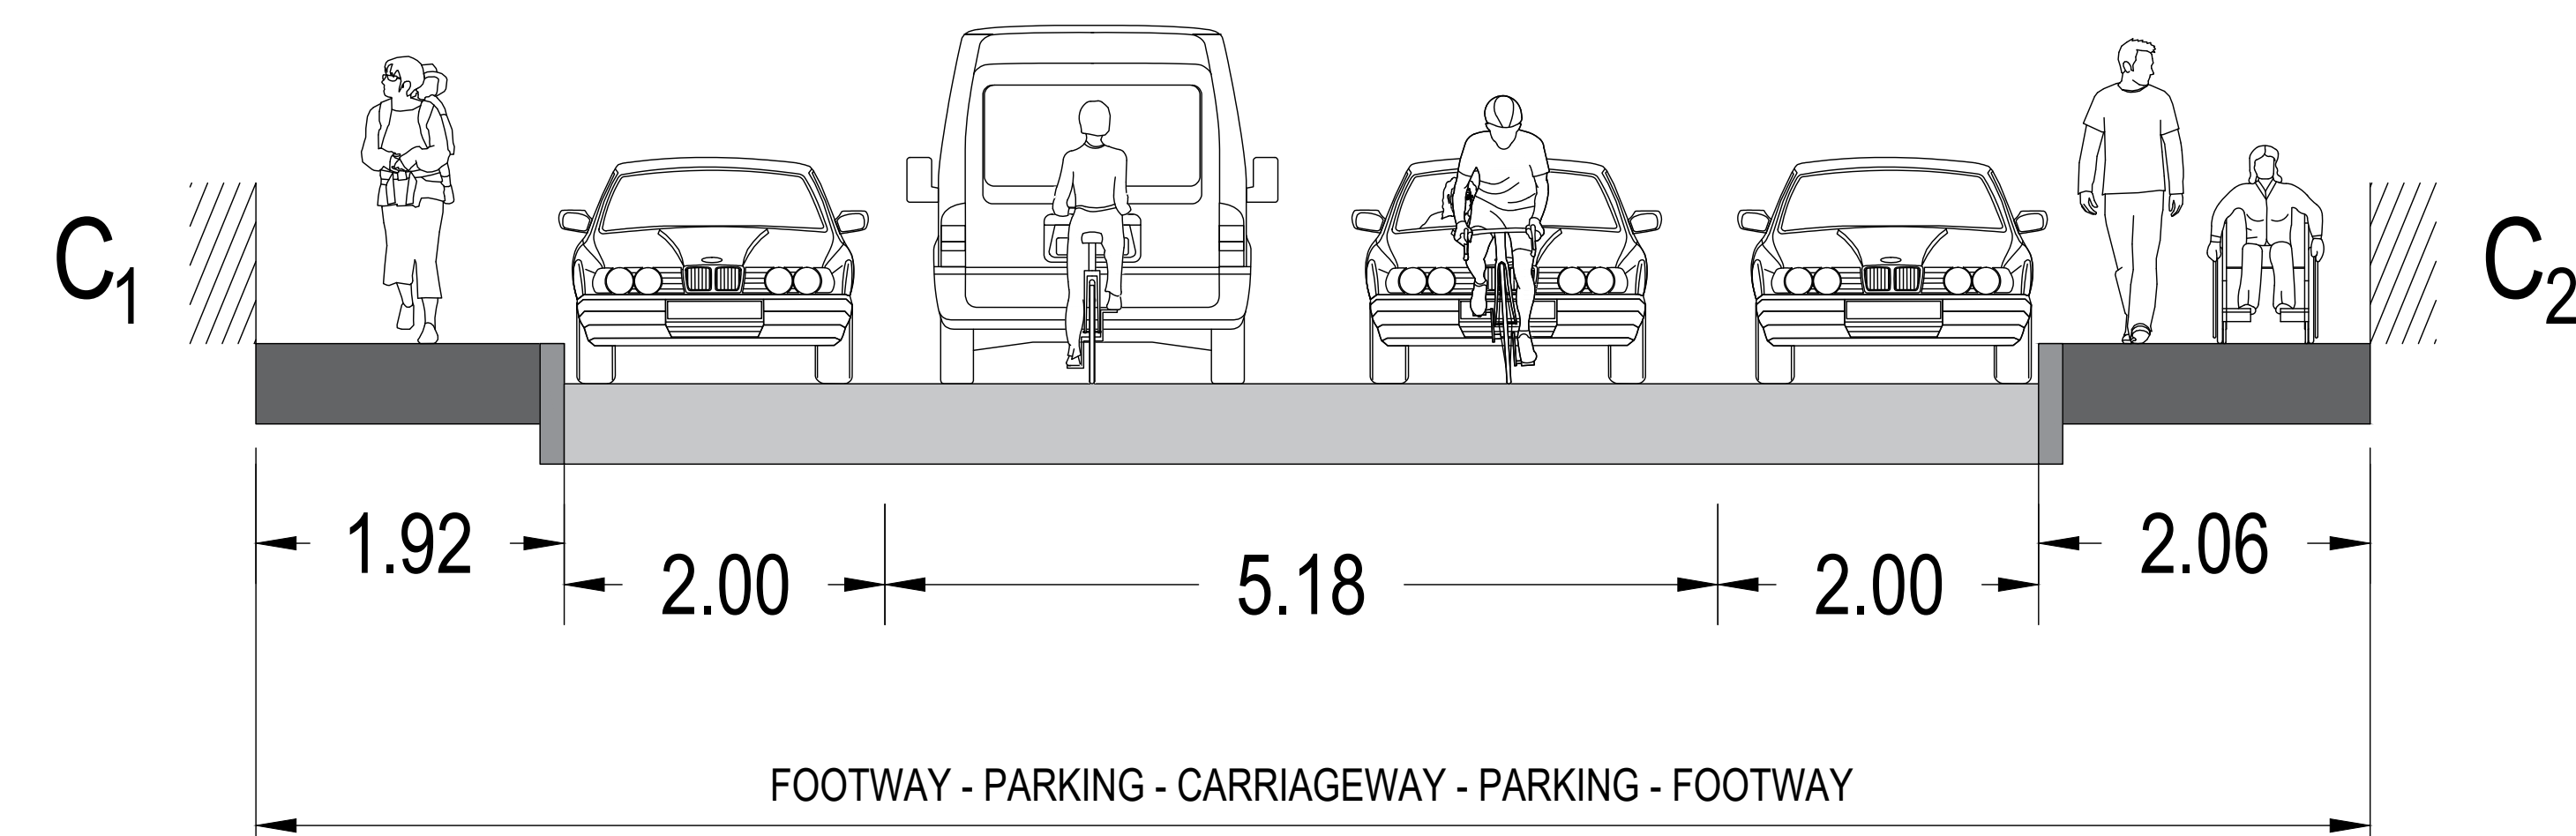

BRYSON ROAD

Notes:

1. THIS RIBA STAGE 2 DRAWING IS A 2D LAYOUT INTENDED FOR PUBLIC CONSULTATION PURPOSES TO ILLUSTRATE THE CHANGES PROPOSED TO INFRASTRUCTURE.
2. THIS DRAWING IS TO BE READ IN CONJUNCTION WITH ALL OTHER RELEVANT DRAWINGS, DOCUMENTATION, SPECIFICATION, AND APPENDICES PROVIDED.
3. ALL DIMENSIONS ARE IN METRES UNLESS OTHERWISE STATED.
4. ALL CYCLE TRACKS TO BE FINISHED WITH A FORM OF RED COLOURED SURFACING.
5. CYCLE PARKING, SIGNING, AND OTHER STREET FURNITURE INCLUDING BIN STORE LOCATIONS TO BE CONSIDERED AT STAGE 3 AND 4 DESIGN.
6. EXISTING LOCATIONS FOR VEHICLE PARKING, INCLUDING PERMIT HOLDER, DISABLED BAYS, PAY AND DISPLAY, OR UNCONTROLLED PARKING IS NOT SHOWN IN THIS DRAWING UNLESS LOCALLY FOR THE ILLUSTRATION OF CHANGES. IN SOME CASES, A TABLE ILLUSTRATING THE LENGTH OF AVAILABLE PARKING IS PROVIDED.

Key

- PROPOSED NEW ROAD KERB
- PROPOSED 235mm WIDE 'LANE DEFENDER'
- PROPOSED NEW ROAD MARKINGS (MISC)
- PROPOSED NEW FOOTWAY CONSTRUCTION
- EXISTING KERBLINE REMOVED
- PROPOSED NEW CYCLE TRACK
- CROSS SECTIONAL CUTS (SEE SUPPLEMENTARY SHEETS 2 & 3)

Jacobs
160 Dundee Street, Edinburgh, EH11 1DQ
Tel: +44 (0)131 659 1000 Fax: +44 (0)131 228 6177
www.jacobs.com

• EDINBURGH •
THE CITY OF EDINBURGH COUNCIL

Project **DUNDEE STREET / FOUNTAINBRIDGE
AND CONNECTIONS TO
THE UNION CANAL**

Drawing title **RIBA STAGE 2**

**CONCEPT DESIGN
SUPPLEMENTARY SHEET 2**

Drawing status **PUBLIC CONSULTATION**




Scale	NTS	DO NOT SCALE
Jacobs No.	B2340222	Rev
Client no.		1

Drawing number **DSFB-12**

1	SEPT 2025	PUBLIC CONSULTATION	AC	AM	BM	CS
---	-----------	---------------------	----	----	----	----

Rev	Rev. Date	Purpose of revision	Des'd	Check'd	Rev'd	Apprv'd
-----	-----------	---------------------	-------	---------	-------	---------

© Copyright 2025 Jacobs U.K. Limited. The concepts and information contained in this document are the property of Jacobs. Use or copying of this document in whole or in part without the written permission of Jacobs constitutes an infringement of copyright. Limitation: This drawing has been prepared on behalf of, and for the exclusive use of Jacobs' Client, and is subject to, and issued in accordance with, the provisions of the contract between Jacobs and the Client. Jacobs accepts no liability or responsibility whatsoever for, or in respect of, any use of, or reliance upon, this drawing by any third party.

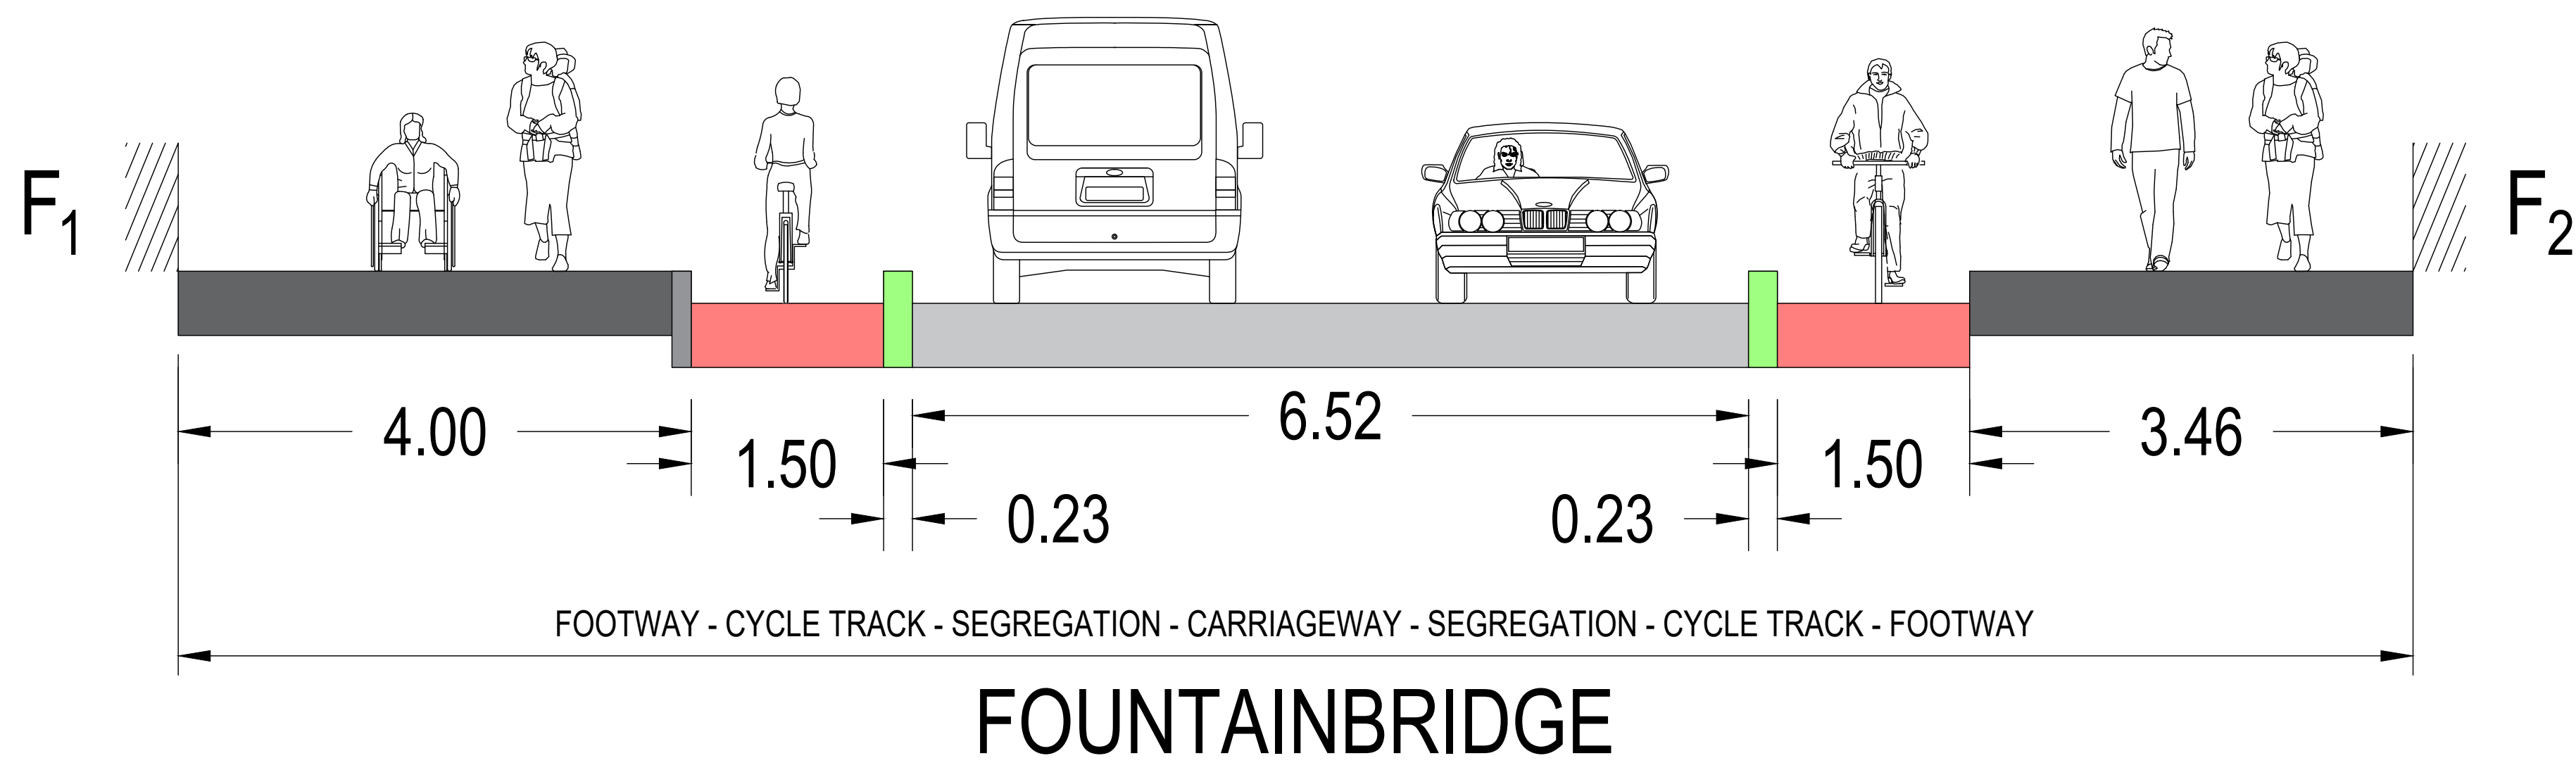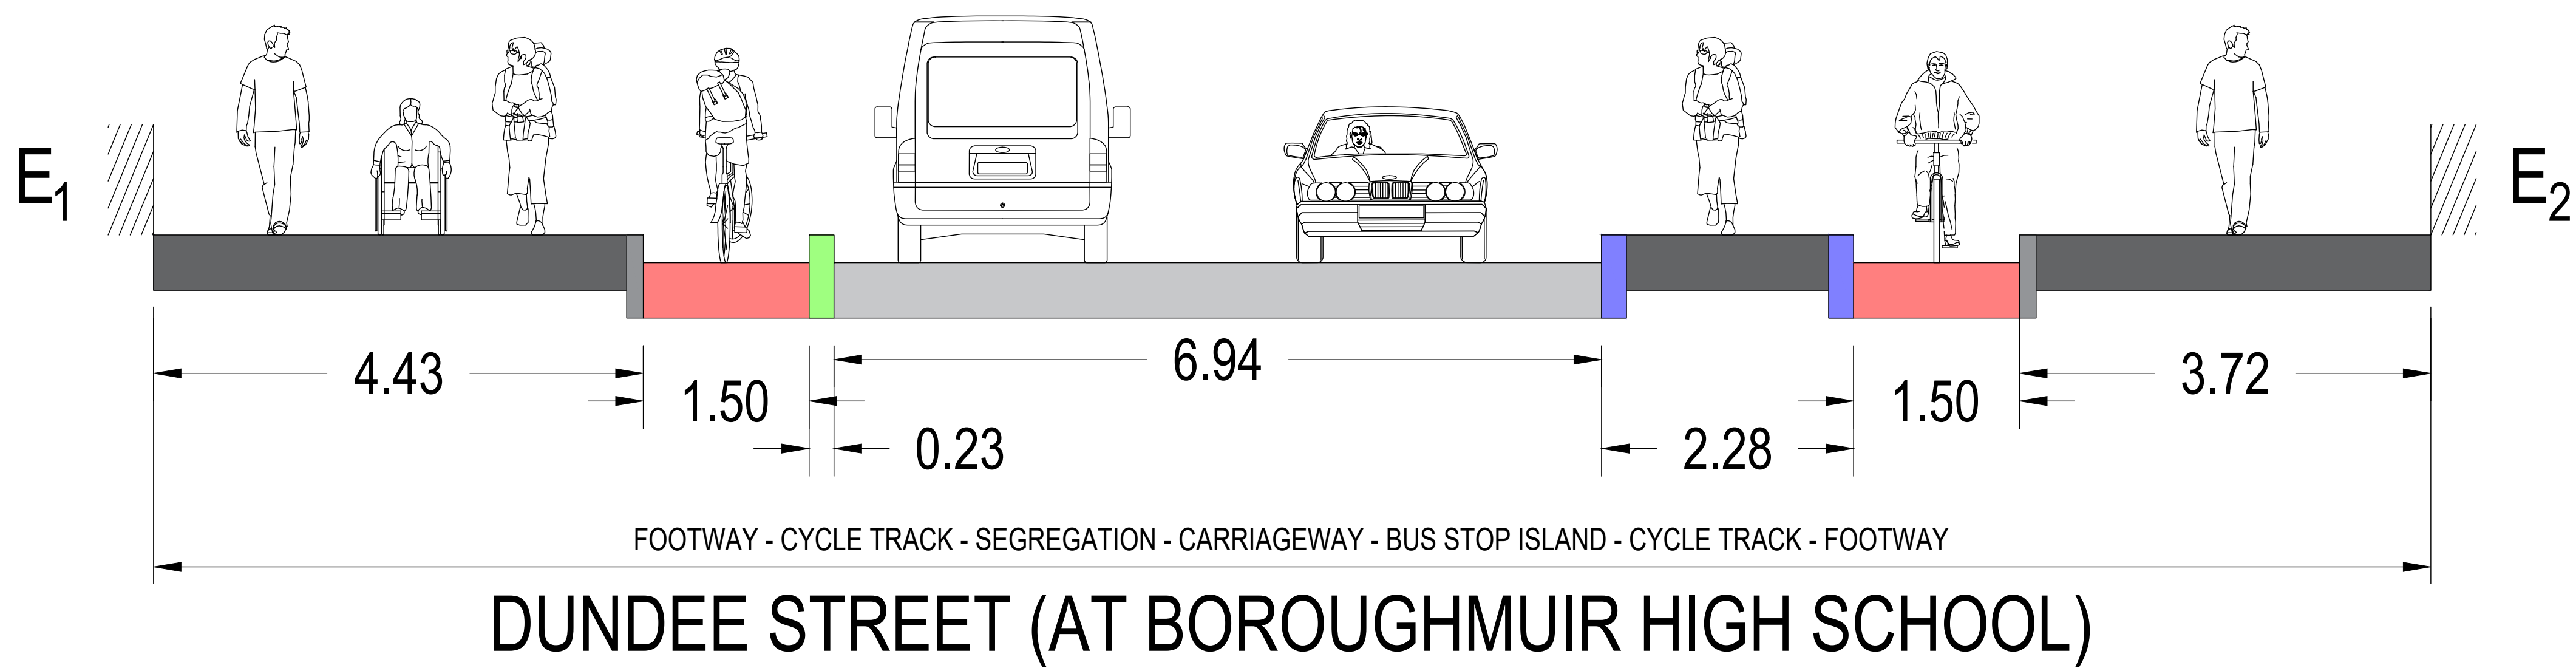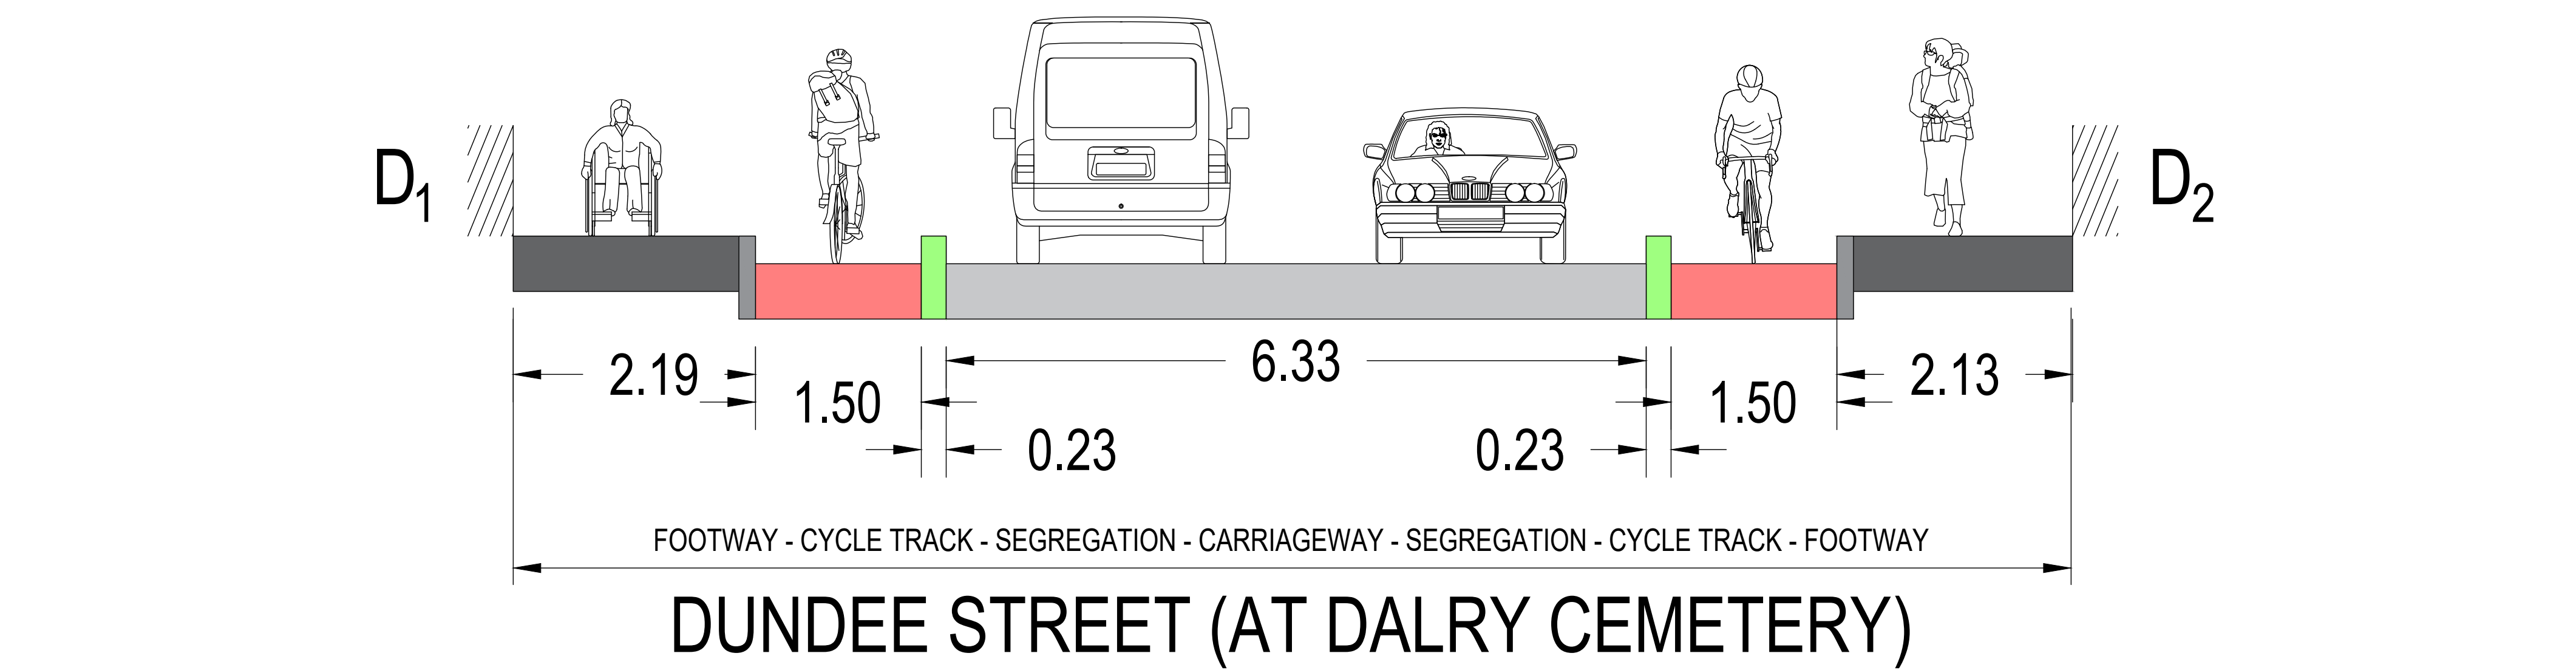

1	SEPT 2025	PUBLIC CONSULTATION	AC	AM	BM	CS
Rev	Rev. Date	Purpose of revision	Des'd	Check'd	Rev'd	Apprv'd
© Copyright 2025 Jacobs U.K. Limited. The concepts and information contained in this document are the property of Jacobs. Use or copying of this document in whole or in part without the written permission of Jacobs constitutes an infringement of copyright. Limitation: This drawing has been prepared on behalf of, and for the exclusive use of Jacobs' Client, and is subject to, and issued in accordance with, the provisions of the contract between Jacobs and the Client. Jacobs accepts no liability or responsibility whatsoever for, or in respect of, any use of, or reliance upon, this drawing by any third party.						

Notes:						
1. THIS RIBA STAGE 2 DRAWING IS A 2D LAYOUT INTENDED FOR PUBLIC CONSULTATION PURPOSES TO ILLUSTRATE THE CHANGES PROPOSED TO INFRASTRUCTURE.						
2. THIS DRAWING IS TO BE READ IN CONJUNCTION WITH ALL OTHER RELEVANT DRAWINGS, DOCUMENTATION, SPECIFICATION, AND APPENDICES PROVIDED.						
3. ALL DIMENSIONS ARE IN METRES UNLESS OTHERWISE STATED.						
4. ALL CYCLE TRACKS TO BE FINISHED WITH A FORM OF RED COLOURED SURFACING.						
5. CYCLE PARKING, SIGNING, AND OTHER STREET FURNITURE INCLUDING BIN STORE LOCATIONS TO BE CONSIDERED AT STAGE 3 AND 4 DESIGN.						
6. EXISTING LOCATIONS FOR VEHICLE PARKING, INCLUDING PERMIT HOLDER, DISABLED BAYS, PAY AND DISPLAY, OR UNCONTROLLED PARKING IS NOT SHOWN IN THIS DRAWING UNLESS LOCALLY FOR THE ILLUSTRATION OF CHANGES. IN SOME CASES, A TABLE ILLUSTRATING THE LENGTH OF AVAILABLE PARKING IS PROVIDED.						

Key	
	PROPOSED NEW ROAD KERB
	PROPOSED 235mm WIDE 'LANE DEFENDER'
	PROPOSED NEW ROAD MARKINGS (MISC)
	PROPOSED NEW FOOTWAY CONSTRUCTION
	EXISTING KERBLINE REMOVED
	PROPOSED NEW CYCLE TRACK
	CROSS SECTIONAL CUTS (SEE SUPPLEMENTARY SHEETS 2 & 3)

Jacobs 160 Dundee Street, Edinburgh, EH11 1DQ Tel: +44 (0)131 659 1000 Fax: +44 (0)131 228 6177 www.jacobs.com	
Client	• EDINBURGH • THE CITY OF EDINBURGH COUNCIL
Project	DUNDEE STREET / FOUNTAINBRIDGE AND CONNECTIONS TO THE UNION CANAL

Drawing title		
RIBA STAGE 2		
CONCEPT DESIGN SUPPLEMENTARY SHEET 3		
Drawing status		
PUBLIC CONSULTATION		
Scale	NTS	DO NOT SCALE
Jacobs No.	B2340222	Rev
Client no.		1
Drawing number		
DSFB-13		